


PETER DONEGAN
Garden Design & Landscaping
Since 2001

CONTACT:
Bettyville, Ballyboughal, Co. Dublin,
A41 P978, Ireland
PHONE: +353(87)6594688
EMAIL: hello@doneganlandscaping.com

CLIENT:	MOTIVE TV	DATE:	24/05/2021
PROJECT:	RTE DIYSOS: NEW ROSS	SCALE:	1:250
TITLE:	SITE PLAN	DESIGNER:	PETER DONEGAN
DRAWING NUMBER:	L-01	DRAWN BY:	CHLOE QUINN

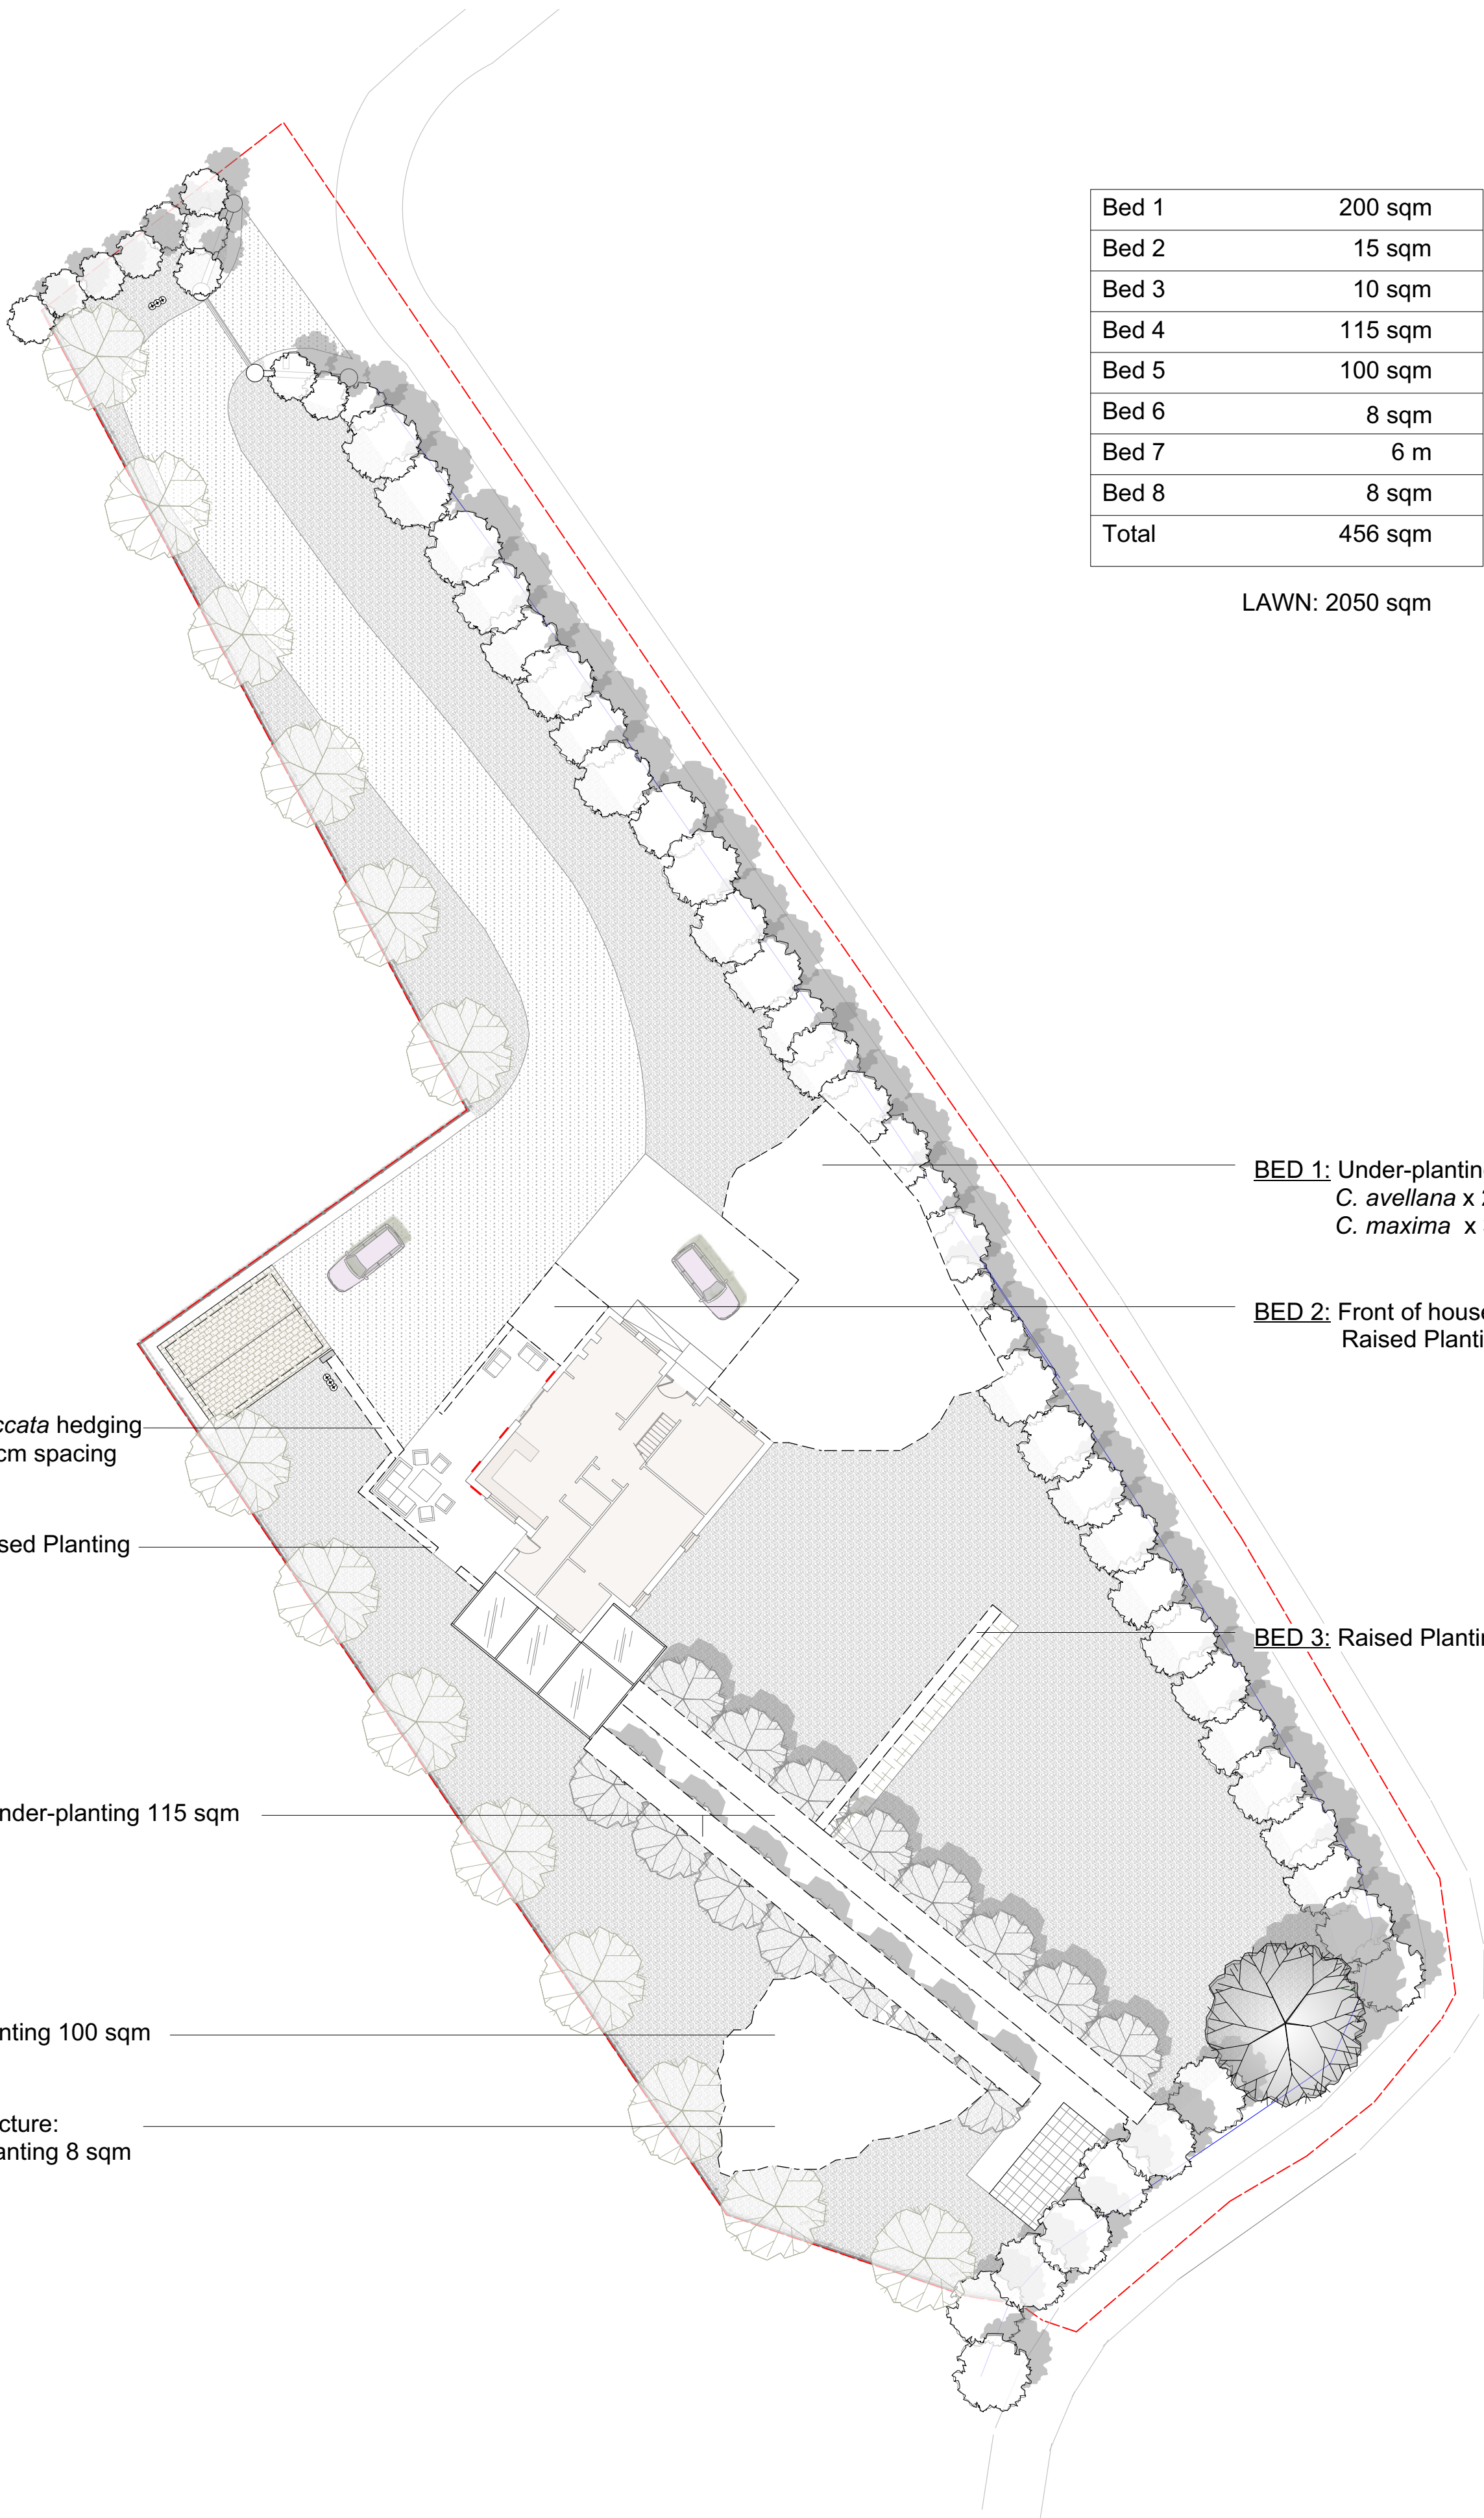

Bed 1	200 sqm
Bed 2	15 sqm
Bed 3	10 sqm
Bed 4	115 sqm
Bed 5	100 sqm
Bed 6	8 sqm
Bed 7	6 m
Bed 8	8 sqm
Total	456 sqm

LAWN: 2050 sqm

BED 7: *Taxus baccata* hedging
6m @ 45cm spacing

BED 8: Patio: Raised Planting
8 sqm

BED 4: Avenue Under-planting 115 sqm


BED 5: Under-planting 100 sqm

BED 6: Steel Structure:
Raised Planting 8 sqm

BED 1: Under-planting 200 sqm
C. avellana x 2
C. maxima x 3

BED 2: Front of house:
Raised Planting 15 sqm


BED 3: Raised Planting 10 sqm

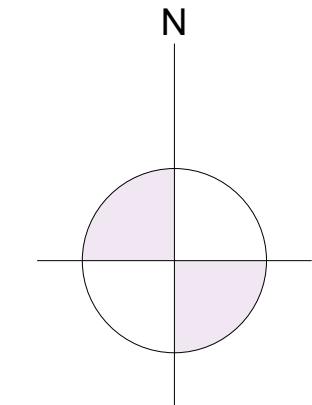


PETER DONEGAN
Garden Design & Landscaping
Since 2001

CONTACT:
Bettyville, Ballyboughal, Co. Dublin,
A41 P978, Ireland
PHONE: +353(87)6594688
EMAIL: hello@doneganlandscaping.com

CLIENT:	MOTIVE TV	DATE:	24/05/2021
PROJECT:	RTE DIYSOS: NEW ROSS	SCALE:	1:250
TITLE:	PLANTING AREAS	DESIGNER:	PETER DONEGAN
DRAWING NUMBER:	L-04	DRAWN BY:	CHLOE QUINN

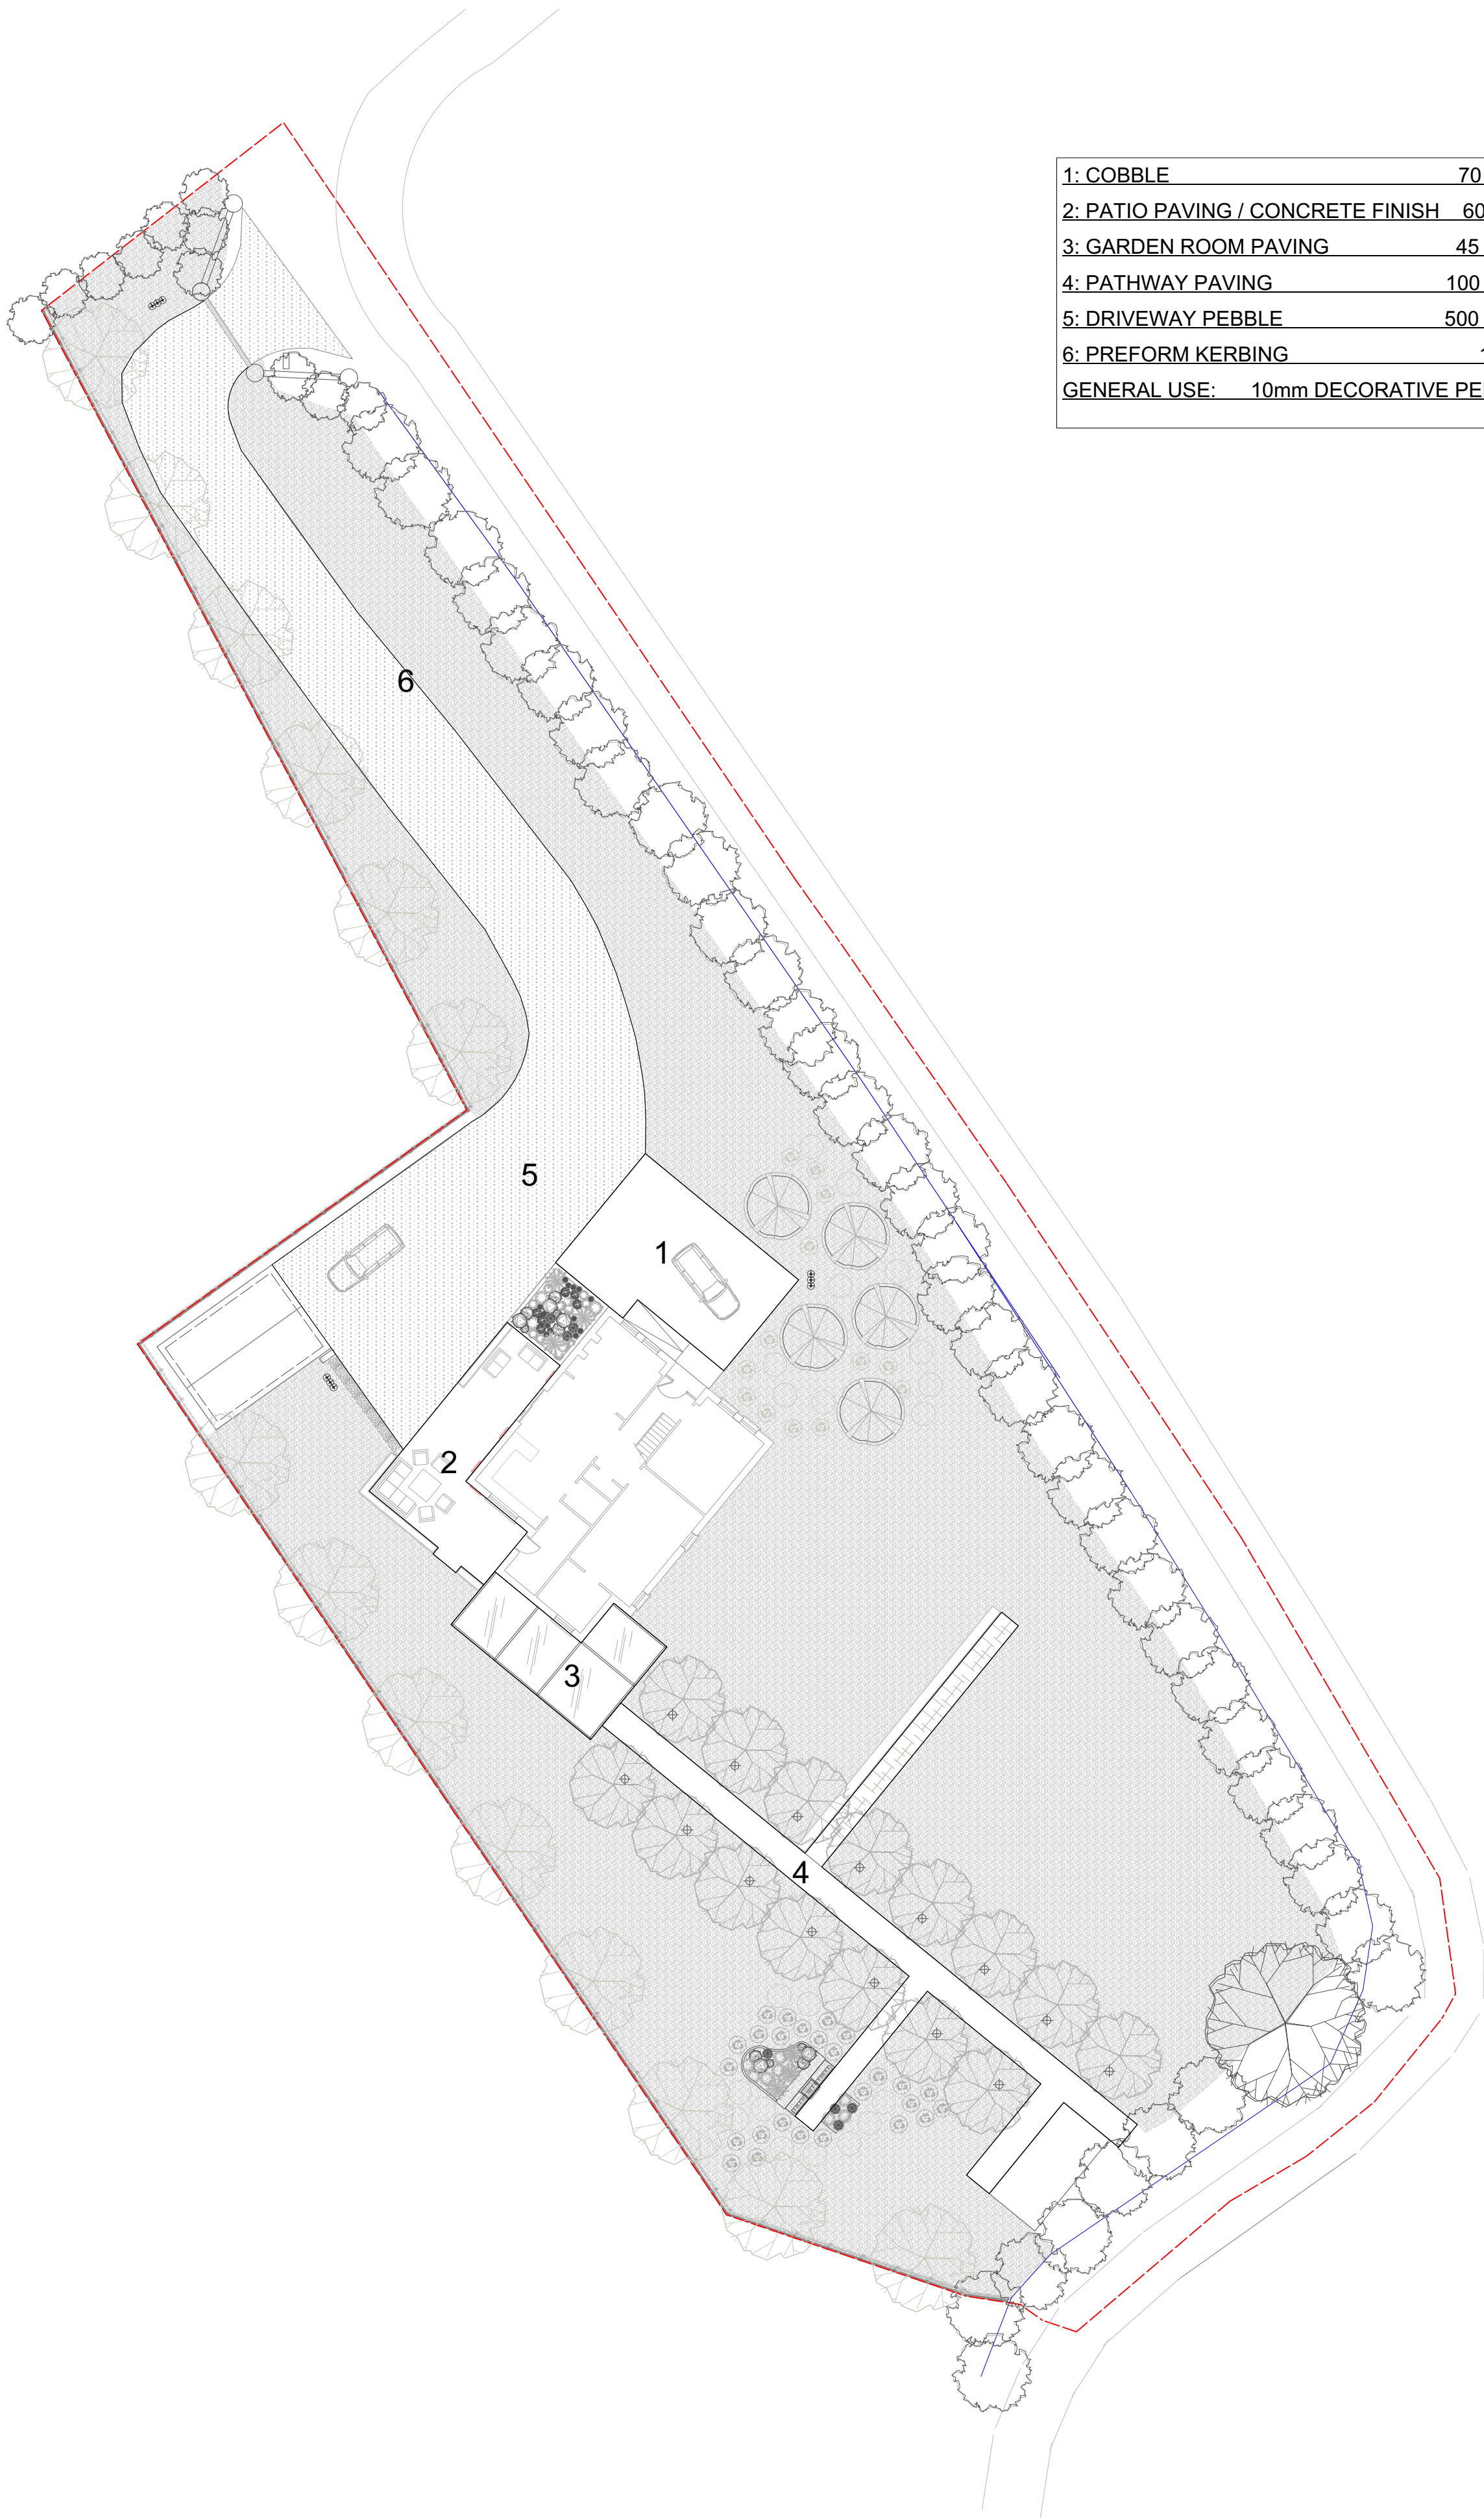

1: COBBLE	70 SQM
2: PATIO PAVING / CONCRETE FINISH	60SQM
3: GARDEN ROOM PAVING	45 SQM
4: PATHWAY PAVING	100 SQM
5: DRIVEWAY PEBBLE	500 SQM
6: PREFORM KERBING	150M
GENERAL USE: 10mm DECORATIVE PEBBLE	

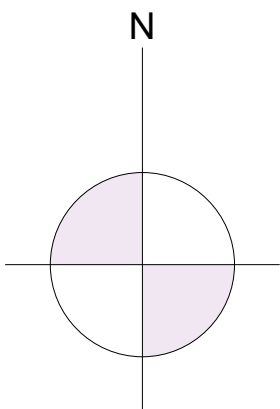

PETER DONEGAN
Garden Design & Landscaping
Since 2001

CONTACT:
Bettyville, Ballyboughal, Co. Dublin,
A41 P978, Ireland
PHONE: +353(87)6594688
EMAIL: hello@doneganlandscaping.com

CLIENT:	MOTIVE TV	DATE:	24/05/2021
PROJECT:	RTE DIYSOS: NEW ROSS	SCALE:	1:250
TITLE:	PAVING PLAN	DESIGNER:	PETER DONEGAN
DRAWING NUMBER:	L-05	DRAWN BY:	CHLOE QUINN