


 <div>PETER DONEGAN Garden Design & Landscaping <small>Since 2001</small></div>	CONTACT ADDRESS: Bettyville, Ballyboughal, Co.Dublin A41 P978 Ireland PHONE: +353(87)6594688 EMAIL: hello@doneganlandscaping.com	CLIENT: MOTIVE TV	DATE: 13/08/2021
		PROJECT: RTE DIY SOS - SANTRY	SCALE: 1:90
		TITLE: L-01: GARDEN PLAN	DRAWN BY:
		DESIGNER: PETER DONEGAN	CHLOE QUINN

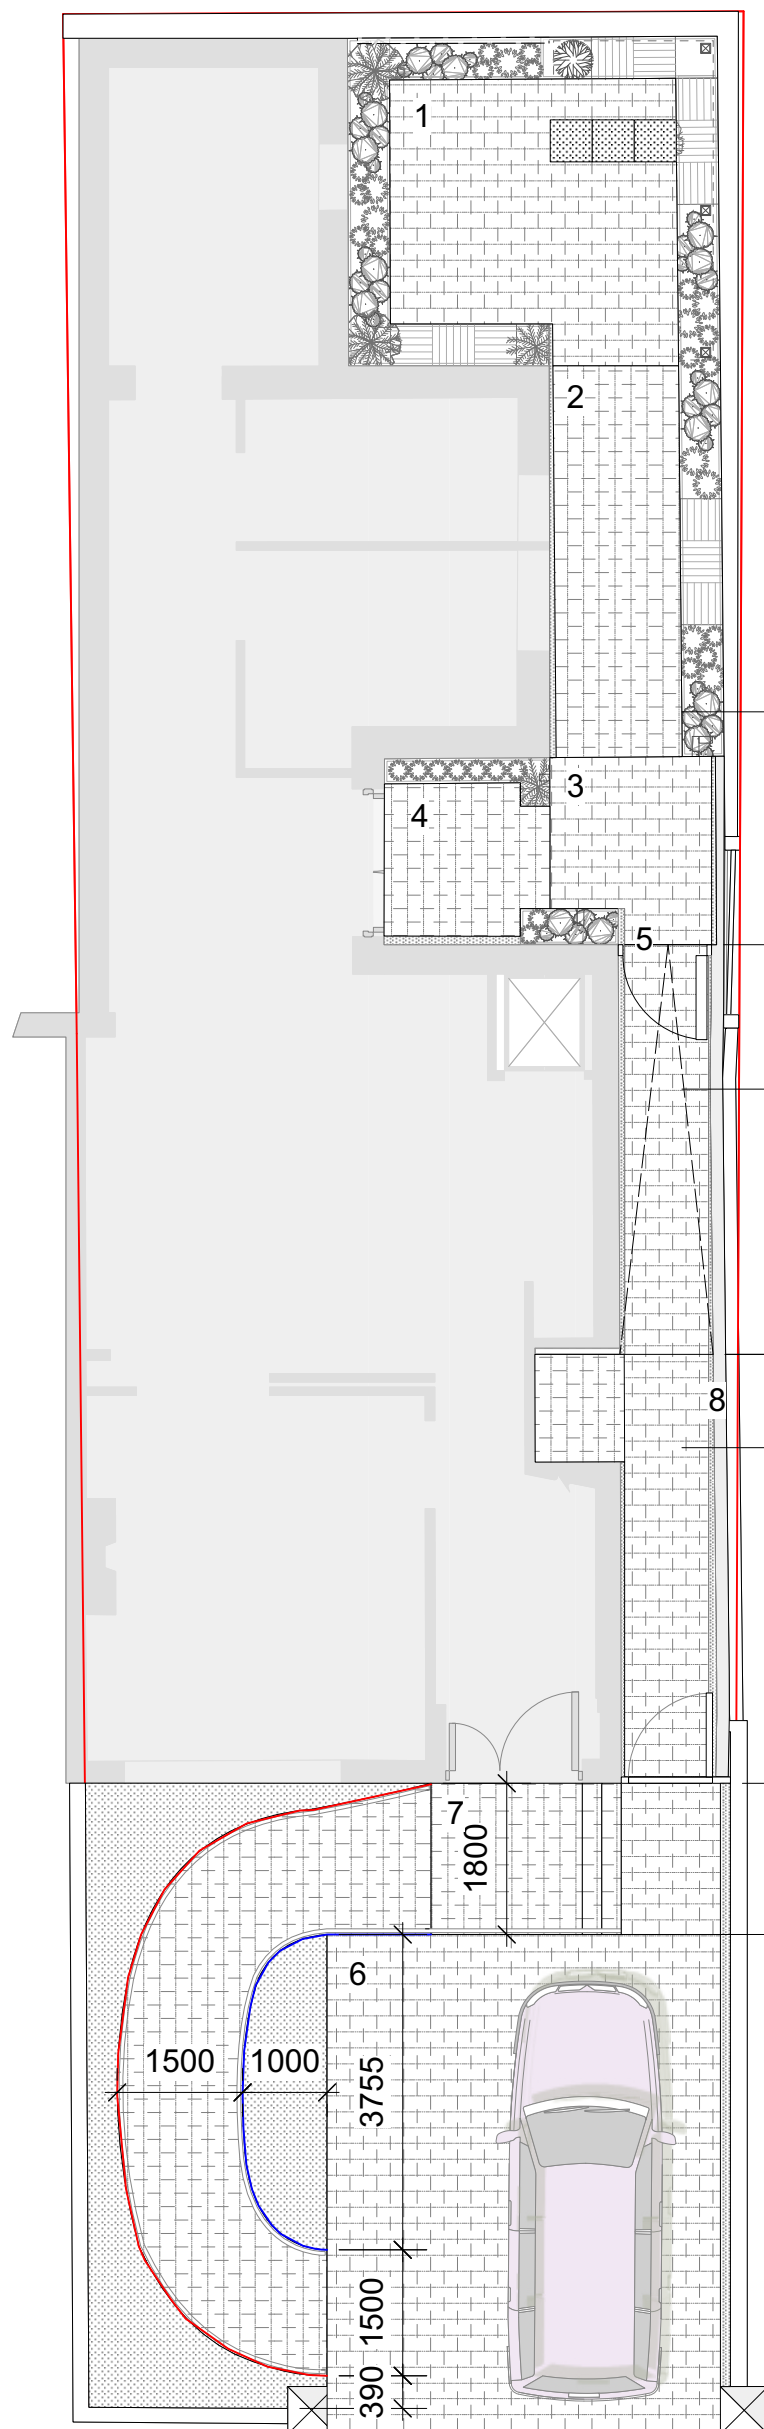

1: COBBLE - REAR COURTYARD	11 SQM
2: COBBLE - REAR SIDE PASSAGE	7 SQM
3: COBBLE - CENTRAL COURTYARD	4 SQM
4: COBBLE - REAR ENTRANCE	4 SQM
5: COBBLE - MAIN SIDE PASSAGE	17 SQM
6: COBBLE - DRIVEWAY	31 SQM
7: COBBLE - RAMP & LANDING	20 SQM
TOTAL	94 SQM
8: GENERAL USE PEBBLE	3 SQM

RAISED WALLING:
NATURAL DRY STONE

RAMP:
LENGTH 4875mm
GRADIENT 1:14

MAIN SIDE PASSAGE TO BE LEVEL
FOR 5100mm TO ACCOMMODATE
BOWLING ALLEY

LANDING FACE: NATURAL DRY
STONE w/ SMALL FERNS
H: 470mm
L: 3500mm


RAMP:
EXTERNAL LENGTH 10800 mm
GRADIENT 1:20
INTERNAL LENGTH 6000 mm
GRADIENT 1:12
WIDTH 1500 mm
LANDING 1800 x 1800 mm
STEPS:
GOING 230 mm (x 2)
RISE 157 mm (x 3)





PETER DONEGAN
Garden Design & Landscaping
Since 2001

CONTACT
ADDRESS: Bettyville, Ballyboughal,
Co.Dublin A41 P978 Ireland
PHONE: +353(87)6594688
EMAIL:
hello@doneganlandscaping.com

CLIENT:	MOTIVE TV	DATE: 13/08/2021
PROJECT:	RTE DIY SOS - SANTRY	SCALE: 1:90
TITLE:	L-02: HARDSCAPING PLAN	DRAWN BY:
DESIGNER:	PETER DONEGAN	CHLOE QUINN

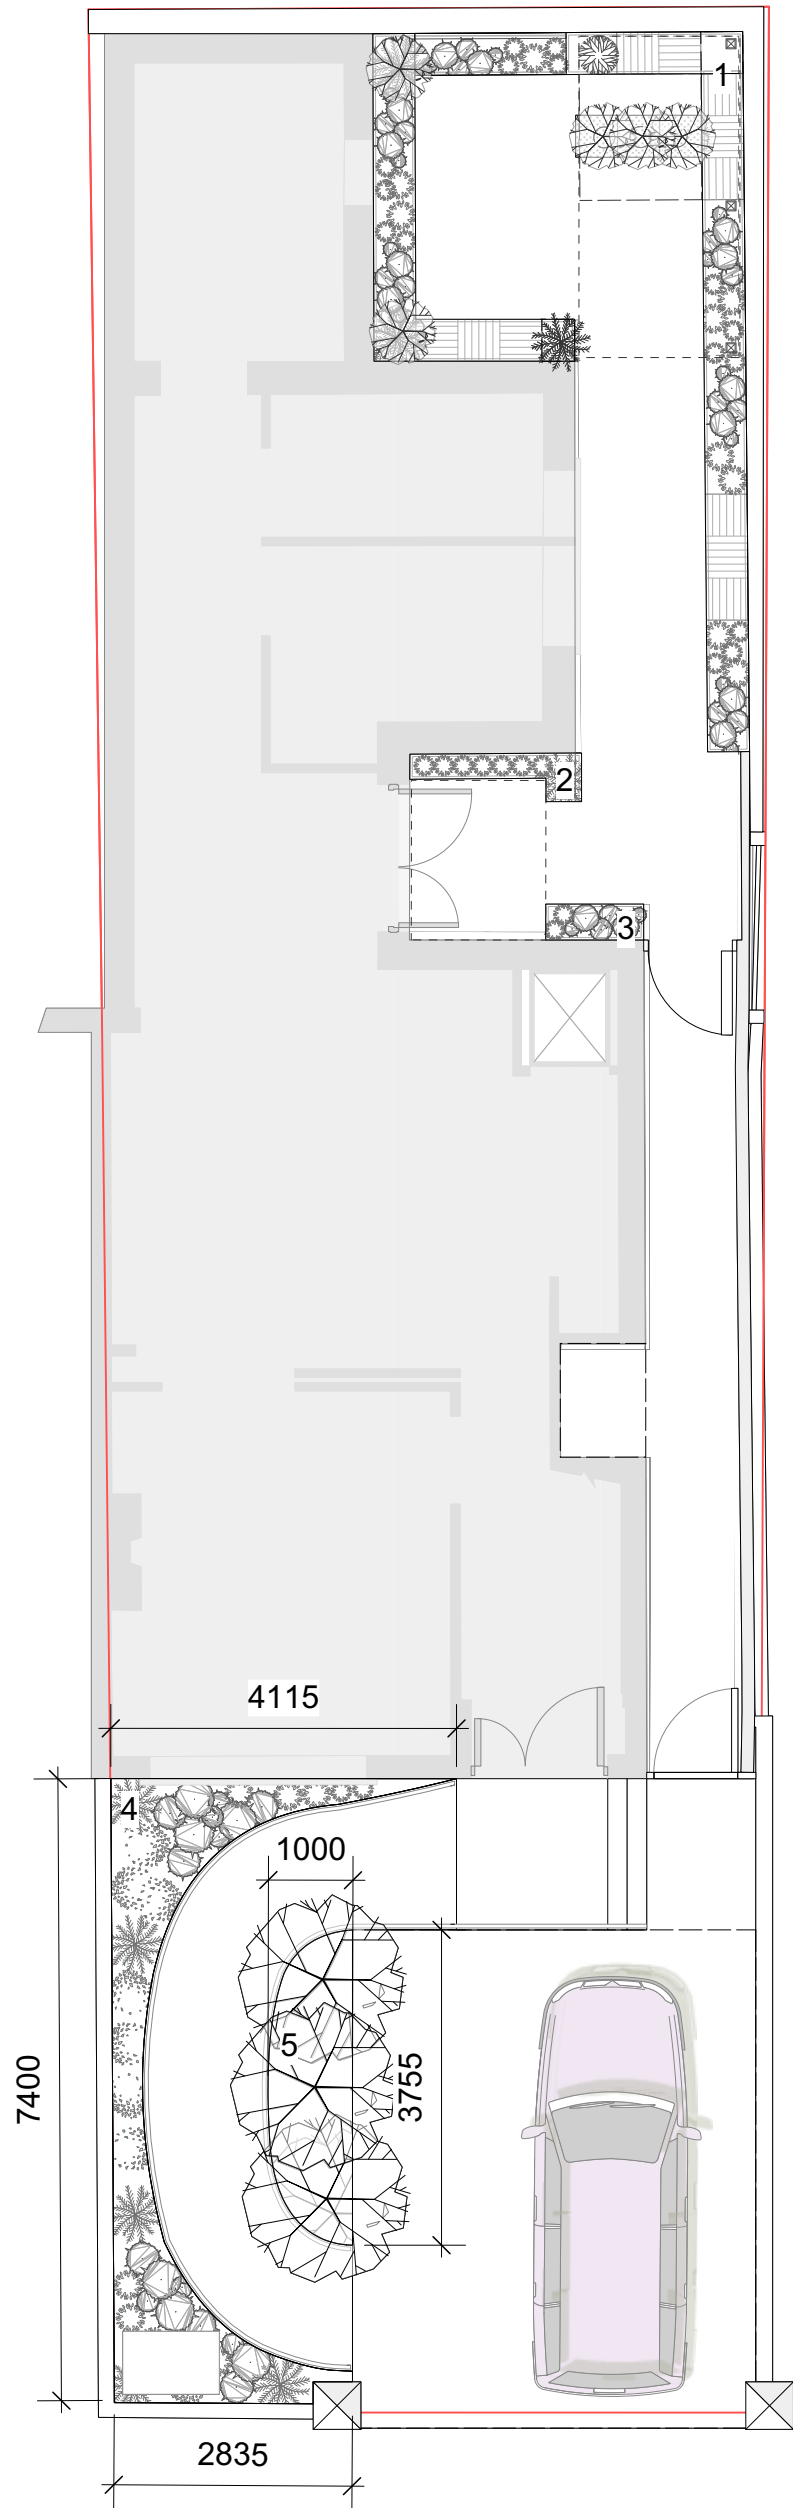

1: LOW MEDIUM PLANTING	7 SQM
2: LOW PLANTING	1 SQM
3: LOW PLANTING	0.5 SQM
4: LOW MEDIUM PLANTING	8 SQM
5: LOW PLANTING w/ TREES	3.5 SQM
TOTAL	20 SQM

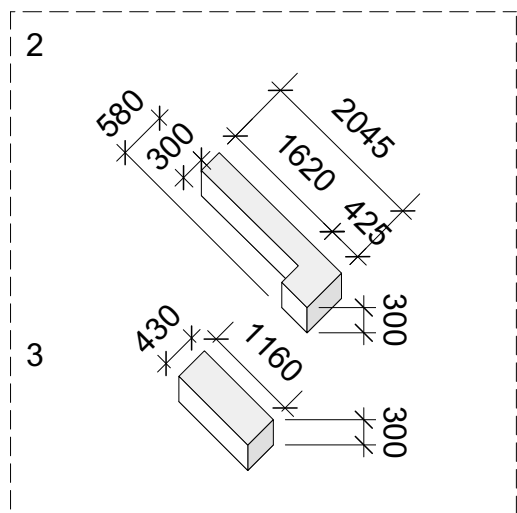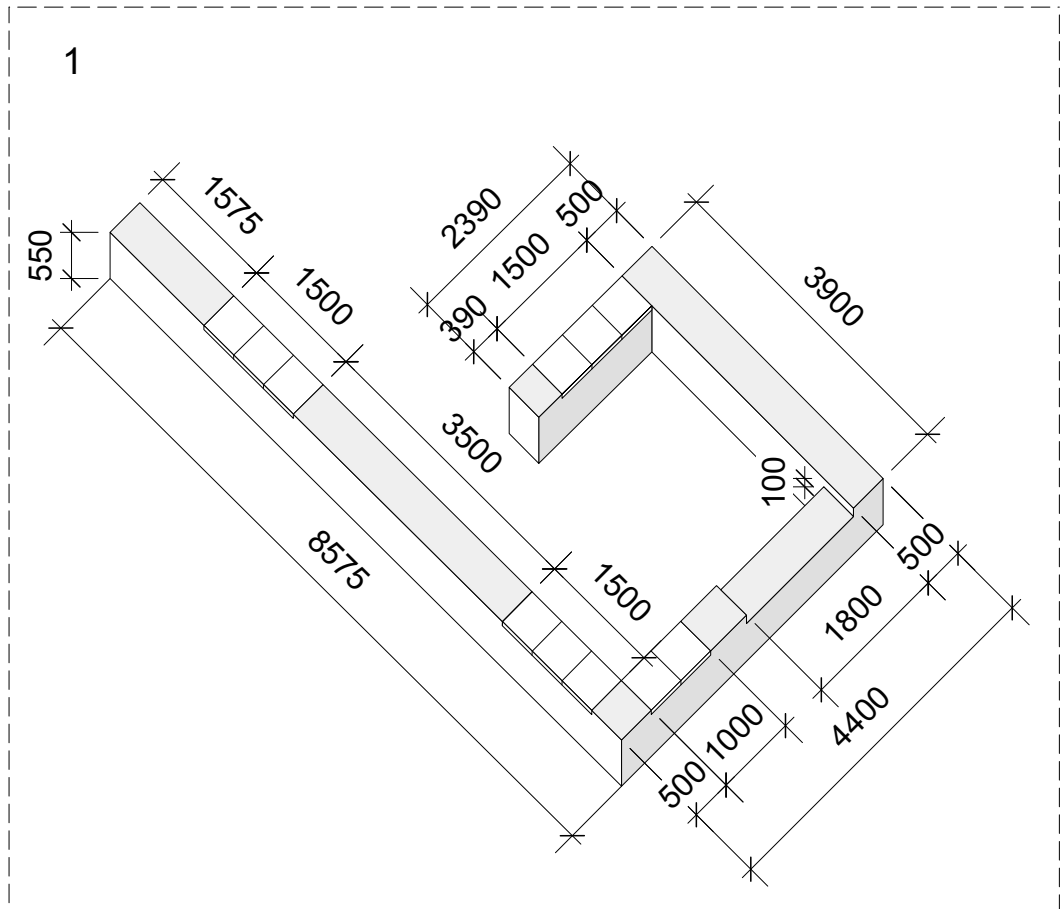

PETER DONEGAN
Garden Design & Landscaping
Since 2001


CONTACT
ADDRESS: Bettyville, Ballyboughal,
Co.Dublin A41 P978 Ireland
PHONE: +353(87)6594688
EMAIL:
hello@doneganlandscaping.com

CLIENT:	MOTIVE TV	DATE: 13/08/2021
PROJECT:	RTE DIY SOS - SANTRY	SCALE: 1:90
TITLE:	L-03: PLANTING PLAN	DRAWN BY:
DESIGNER:	PETER DONEGAN	CHLOE QUINN

- CANTILEVERED STEEL STRUCTURE
- LEGS FIXED INTO PLANTER
 - VOID FOR TREES CENTRED OVER FIXED TABLE



REAR COURTYARD w/ STRUCTURE
SECTION A-A
SCALE 1:25

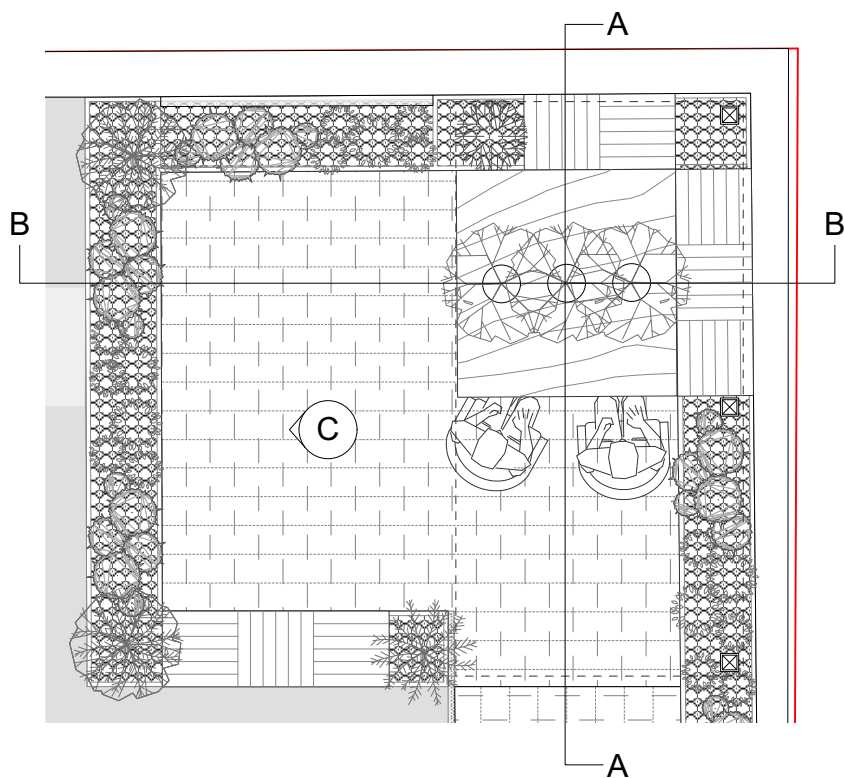


PETER DONEGAN
Garden Design & Landscaping
Since 2001

CONTACT
ADDRESS: Bettyville, Ballyboughal,
Co.Dublin A41 P978 Ireland
PHONE: +353(87)6594688
EMAIL:
hello@doneganlandscaping.com

CLIENT:	MOTIVE TV	DATE: 13/08/2021
PROJECT:	RTE DIY SOS - SANTRY	SCALE: 1:25
TITLE:	D-01: REAR COURTYARD	DRAWN BY:
DESIGNER:	PETER DONEGAN	CHLOE QUINN

MEDITE TRICOYA
SCREEN: WHITE 1500 x 1100
FRAME: PROUD OF SCREEN
NEON PINK 1800 x 1300
THICKNESS 100

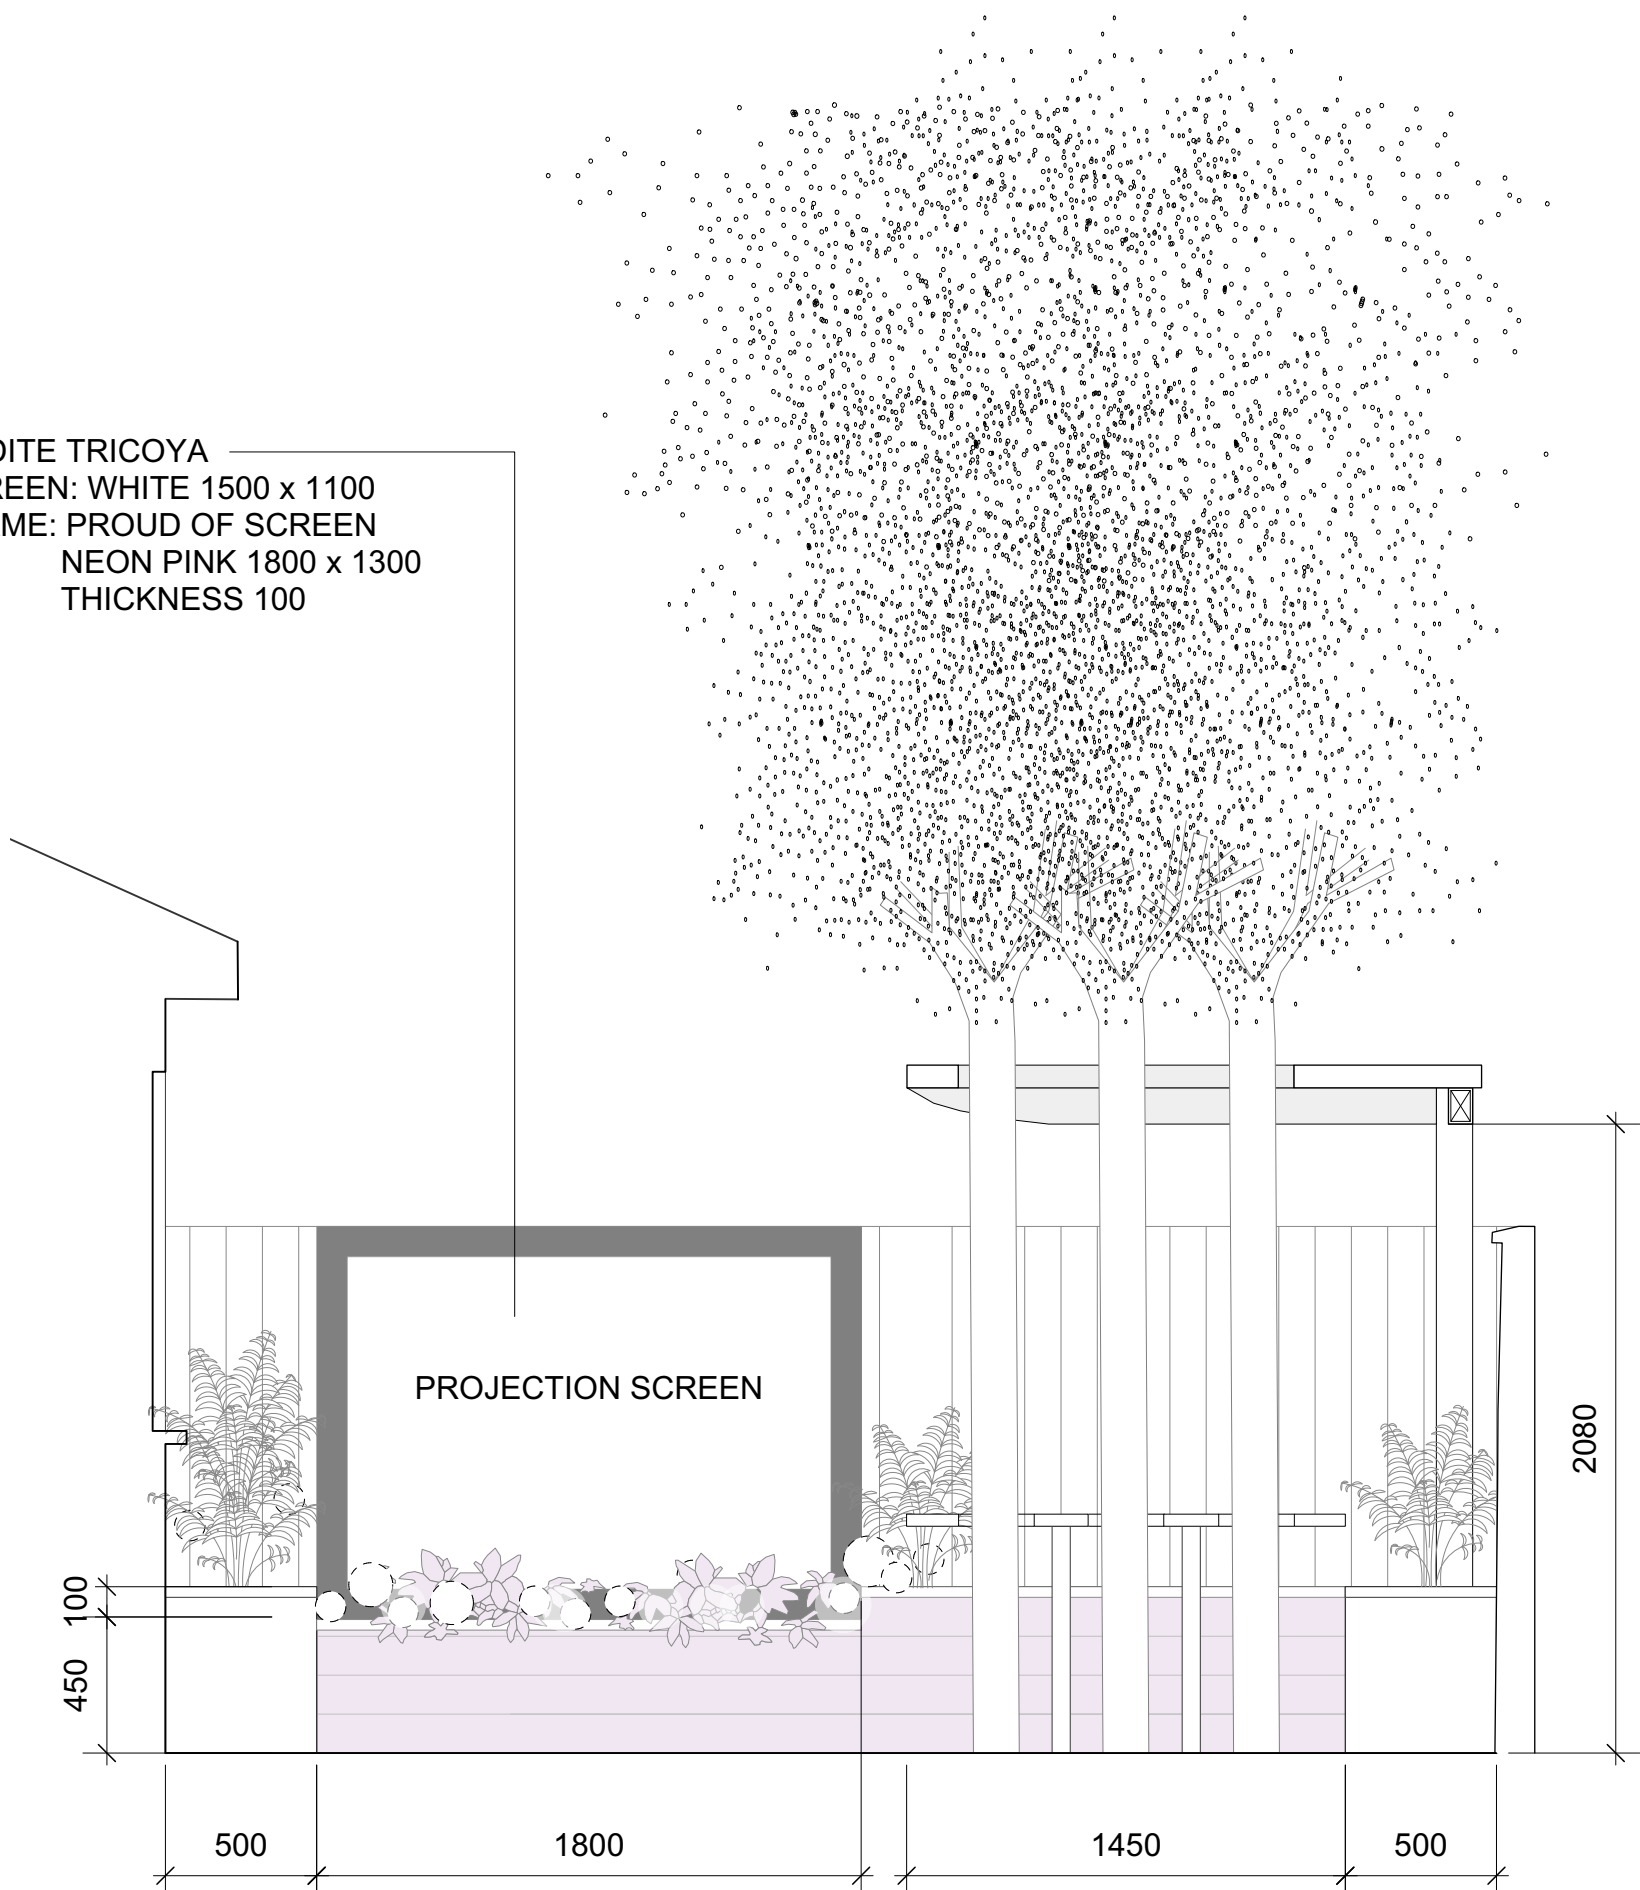

PROJECTION SCREEN

2080

500


1800

1450

500

450
100

REAR COURTYARD w/ STRUCTURE
SECTION B-B
SCALE 1:25

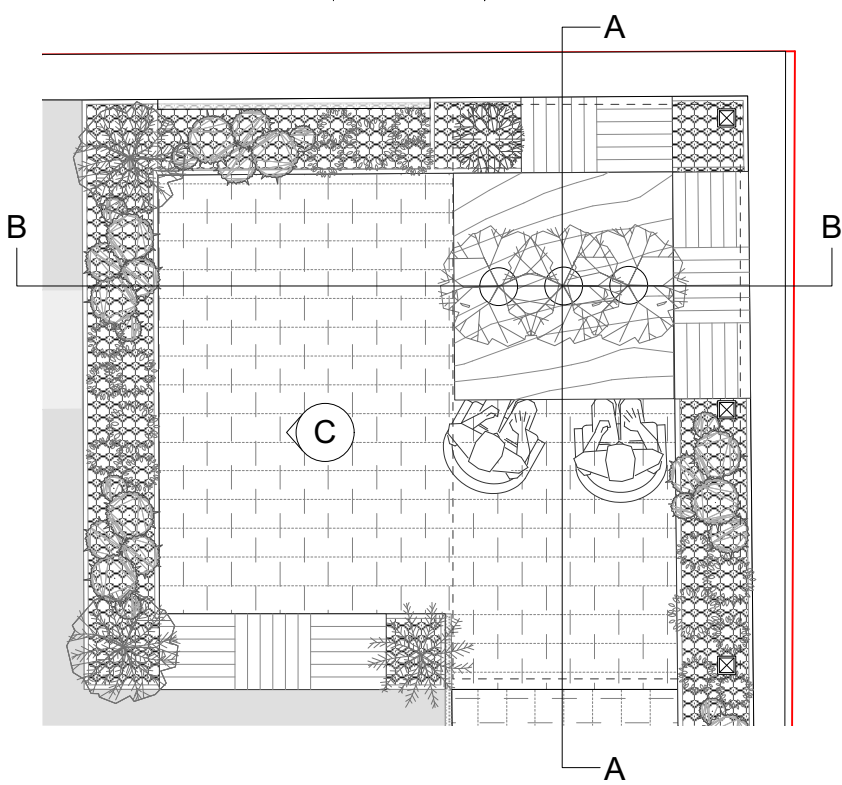

A

B

B

C


A




PETER DONEGAN
Garden Design & Landscaping
Since 2001

CONTACT
ADDRESS: Bettyville, Ballyboughal,
Co.Dublin A41 P978 Ireland
PHONE: +353(87)6594688
EMAIL:
hello@doneganlandscaping.com

CLIENT:	MOTIVE TV	DATE: 13/08/2021
PROJECT:	RTE DIY SOS - SANTRY	SCALE: 1:25
TITLE:	D-02: REAR COURTYARD	DRAWN BY:
DESIGNER:	PETER DONEGAN	CHLOE QUINN

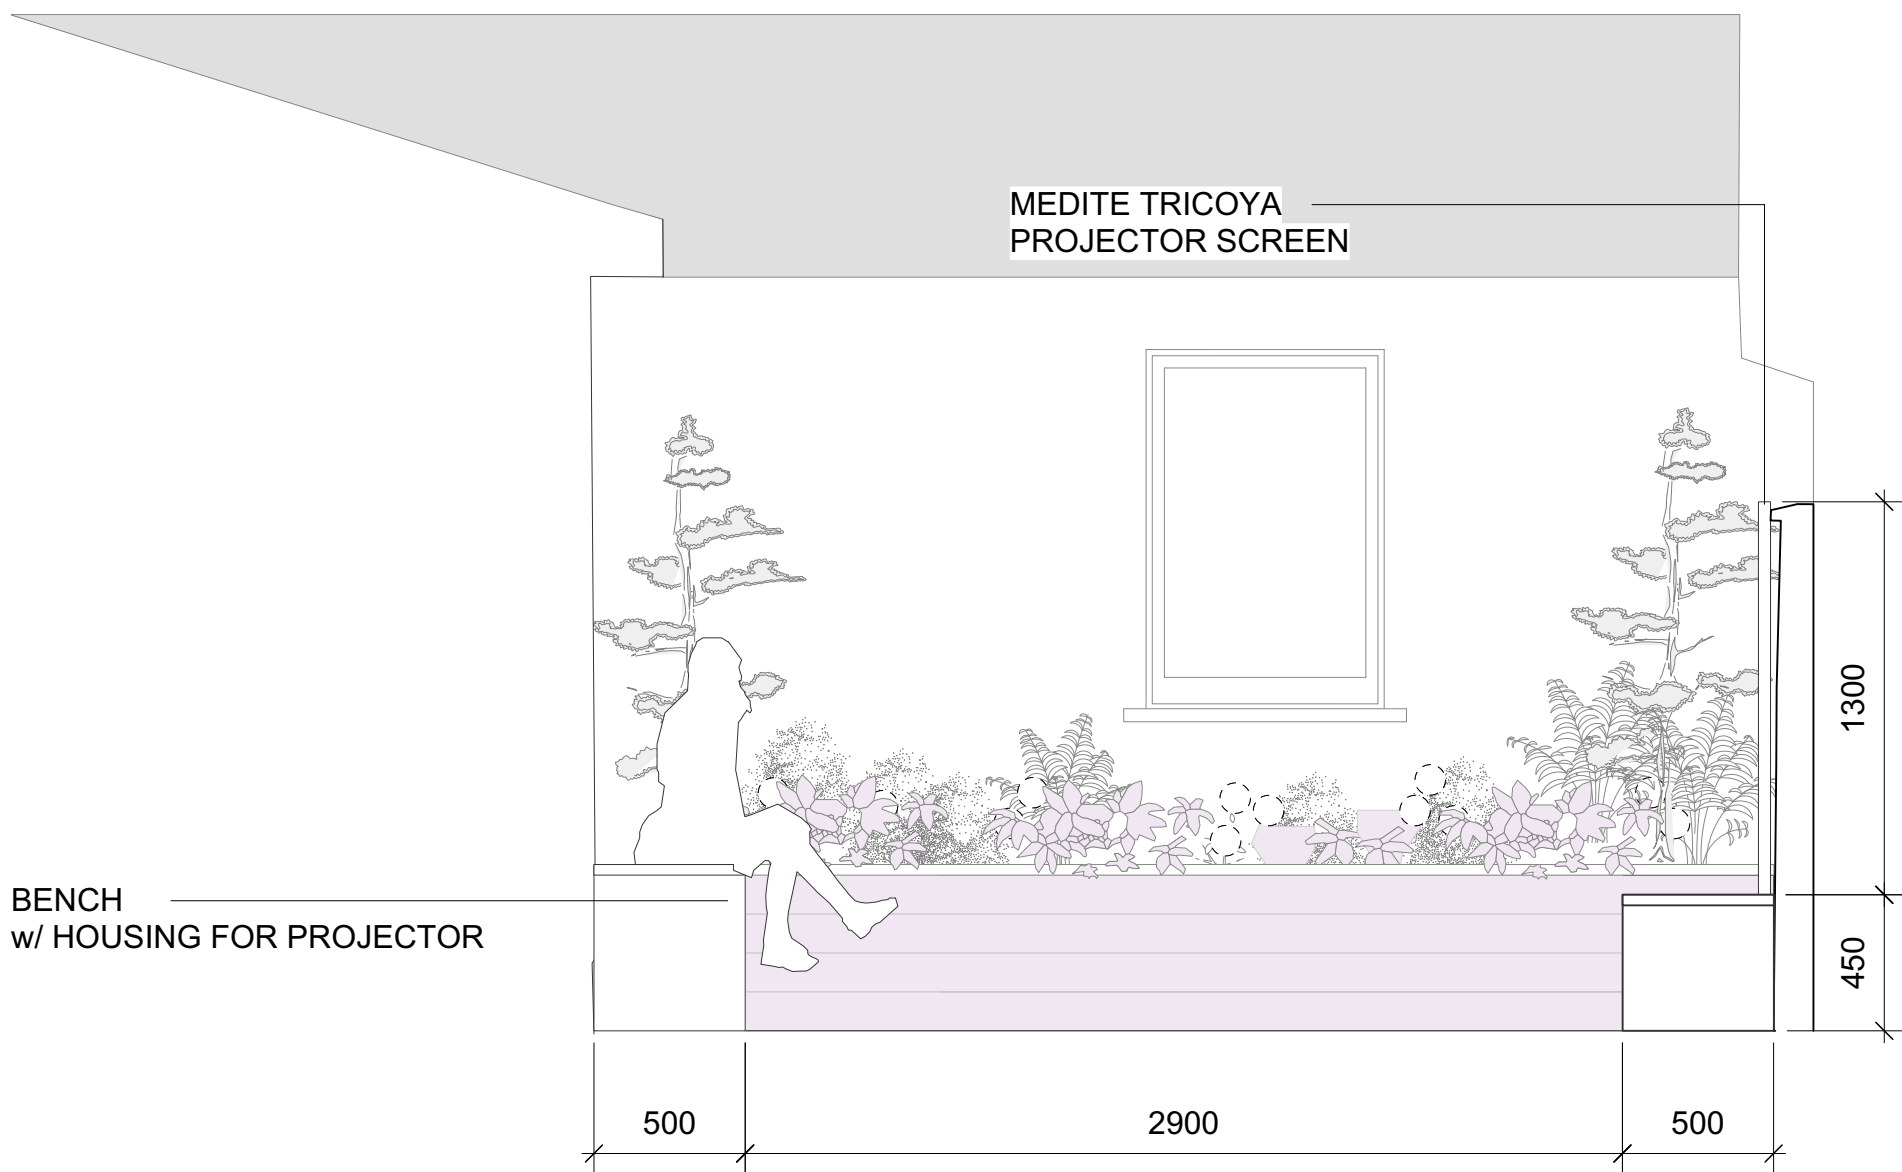

REAR COURTYARD w/ OUTDOOR CINEMA
ELEVATION C
SCALE 1:25

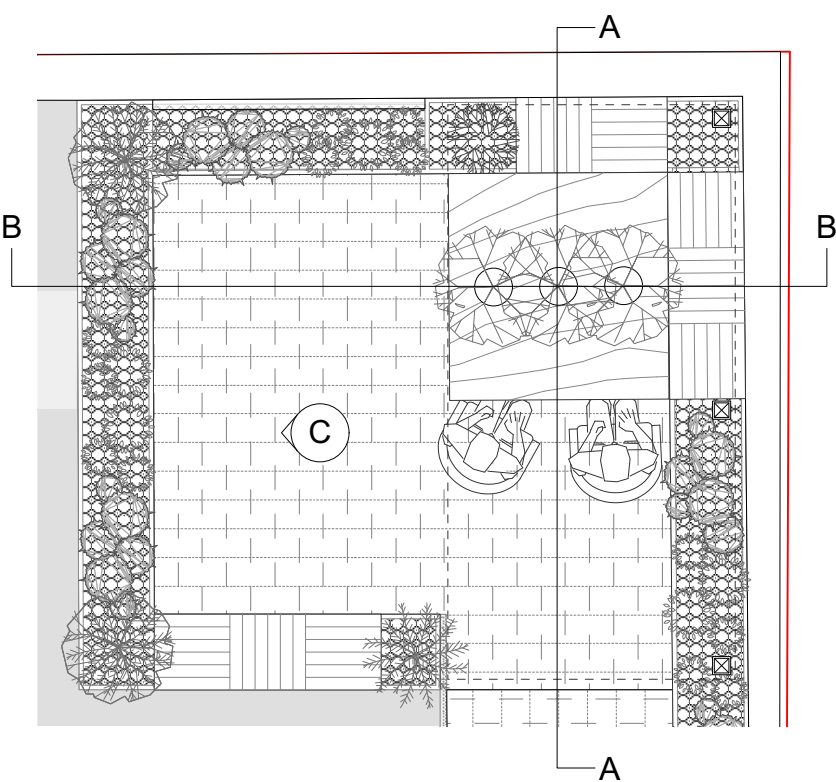

PETER DONEGAN
Garden Design & Landscaping
Since 2001




CONTACT
ADDRESS: Bettyville, Ballyboughal,
Co.Dublin A41 P978 Ireland
PHONE: +353(87)6594688
EMAIL:
hello@doneganlandscaping.com

CLIENT:	MOTIVE TV	DATE: 13/08/2021
PROJECT:	RTE DIY SOS - SANTRY	SCALE: 1:25
TITLE:	D-03: REAR COURTYARD	DRAWN BY:
DESIGNER:	PETER DONEGAN	CHLOE QUINN

CANTILEVERED STEEL CANOPY STRUCTURE w/ GLASS ROOF
LEGS FIXED INTO PLANTER
PAINTED NEON PINK (P), NEON YELLOW (Y), NEON GREEN (G)

VOID FOR TREES CENTRED OVER FIXED TABLE

ANCILLARY ITEMS:
INFRARED HEATERS
LED LIGHT STRIPS

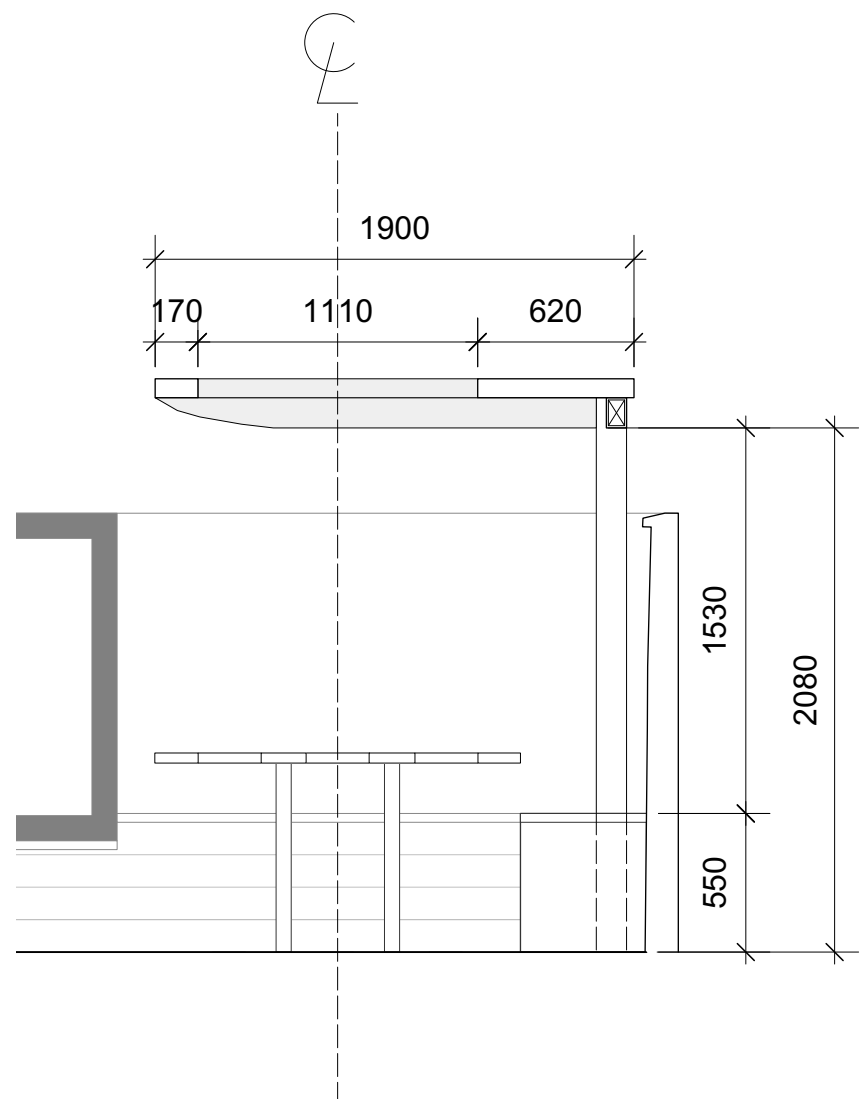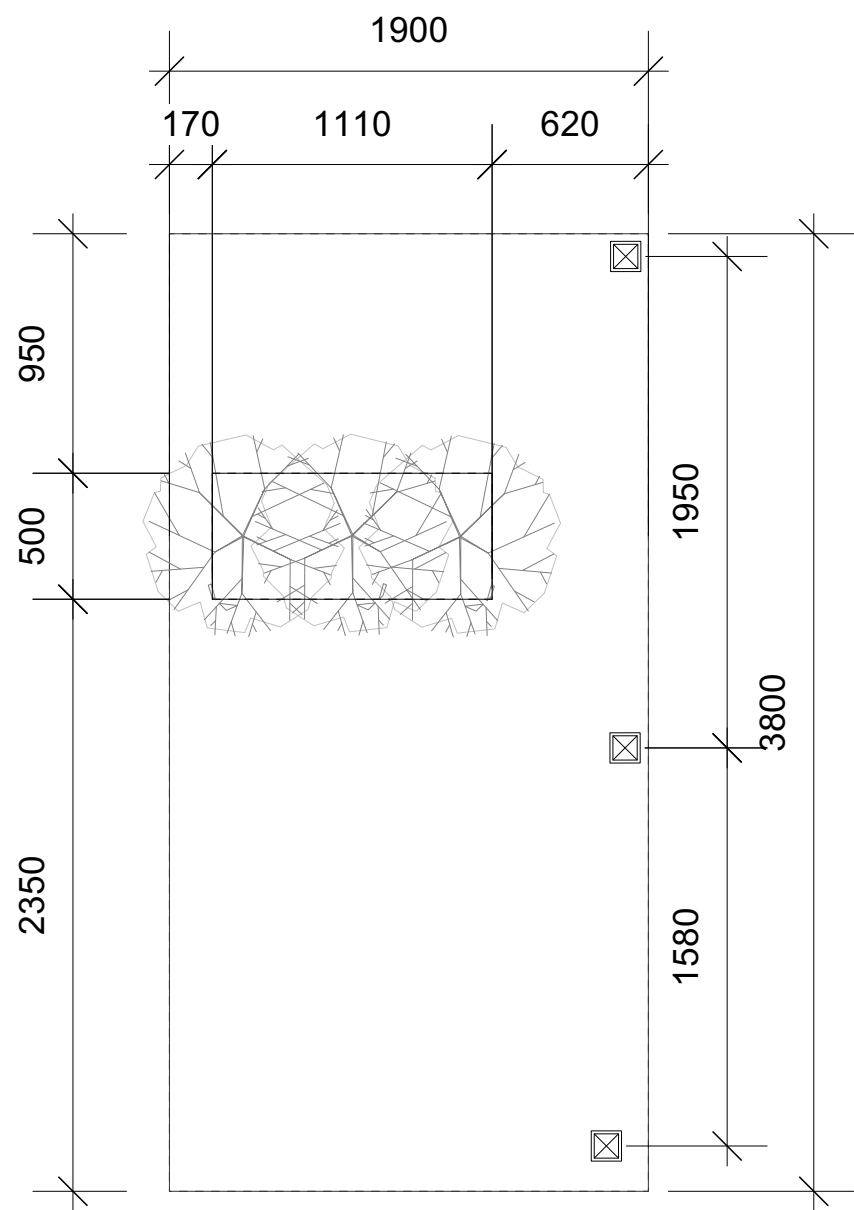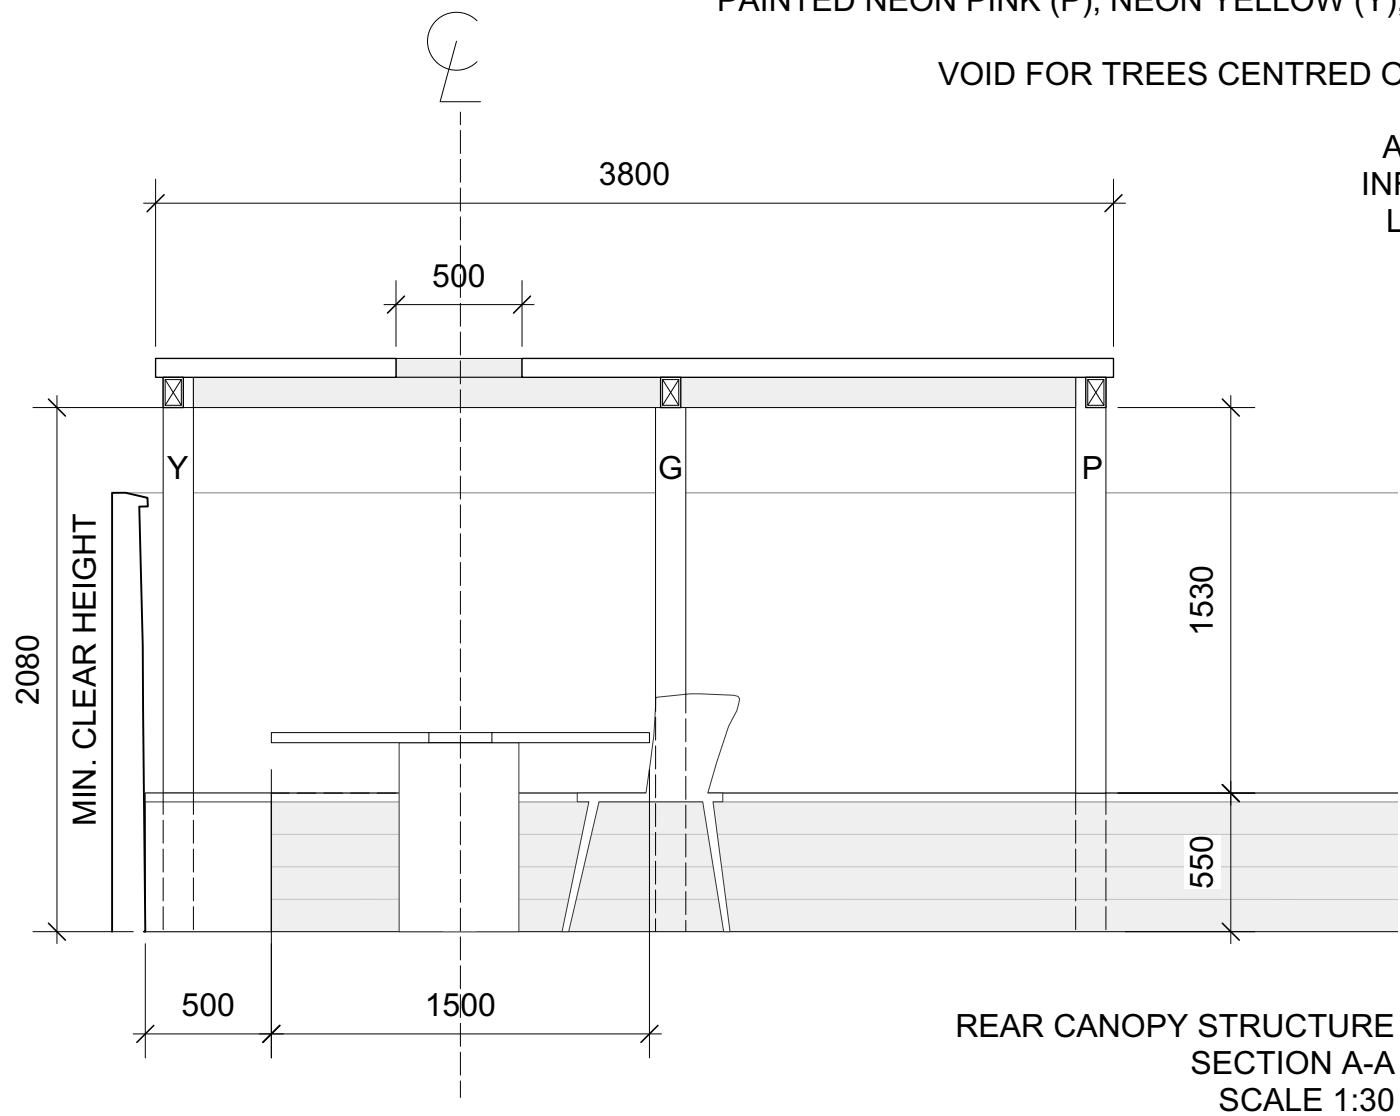


PETER DONEGAN
Garden Design & Landscaping
Since 2001


CONTACT
ADDRESS: Bettyville, Ballyboughal,
Co.Dublin A41 P978 Ireland
PHONE: +353(87)6594688
EMAIL:
hello@doneganlandscaping.com

CLIENT:	MOTIVE TV	DATE: 13/08/2021
PROJECT:	RTE DIY SOS - SANTRY	SCALE: 1:30
TITLE:	D-04: REAR CANOPY STRUCTURE	DRAWN BY:
DESIGNER:	PETER DONEGAN	CHLOE QUINN


TIMBER TABLE FIXED TO GROUND
CENTRED BELOW CANOPY VOID
LEGS & SUPPORT TO CENTRE - EDGES TO REMAIN CLEAR
FOR WHEELCHAIR ACCESS

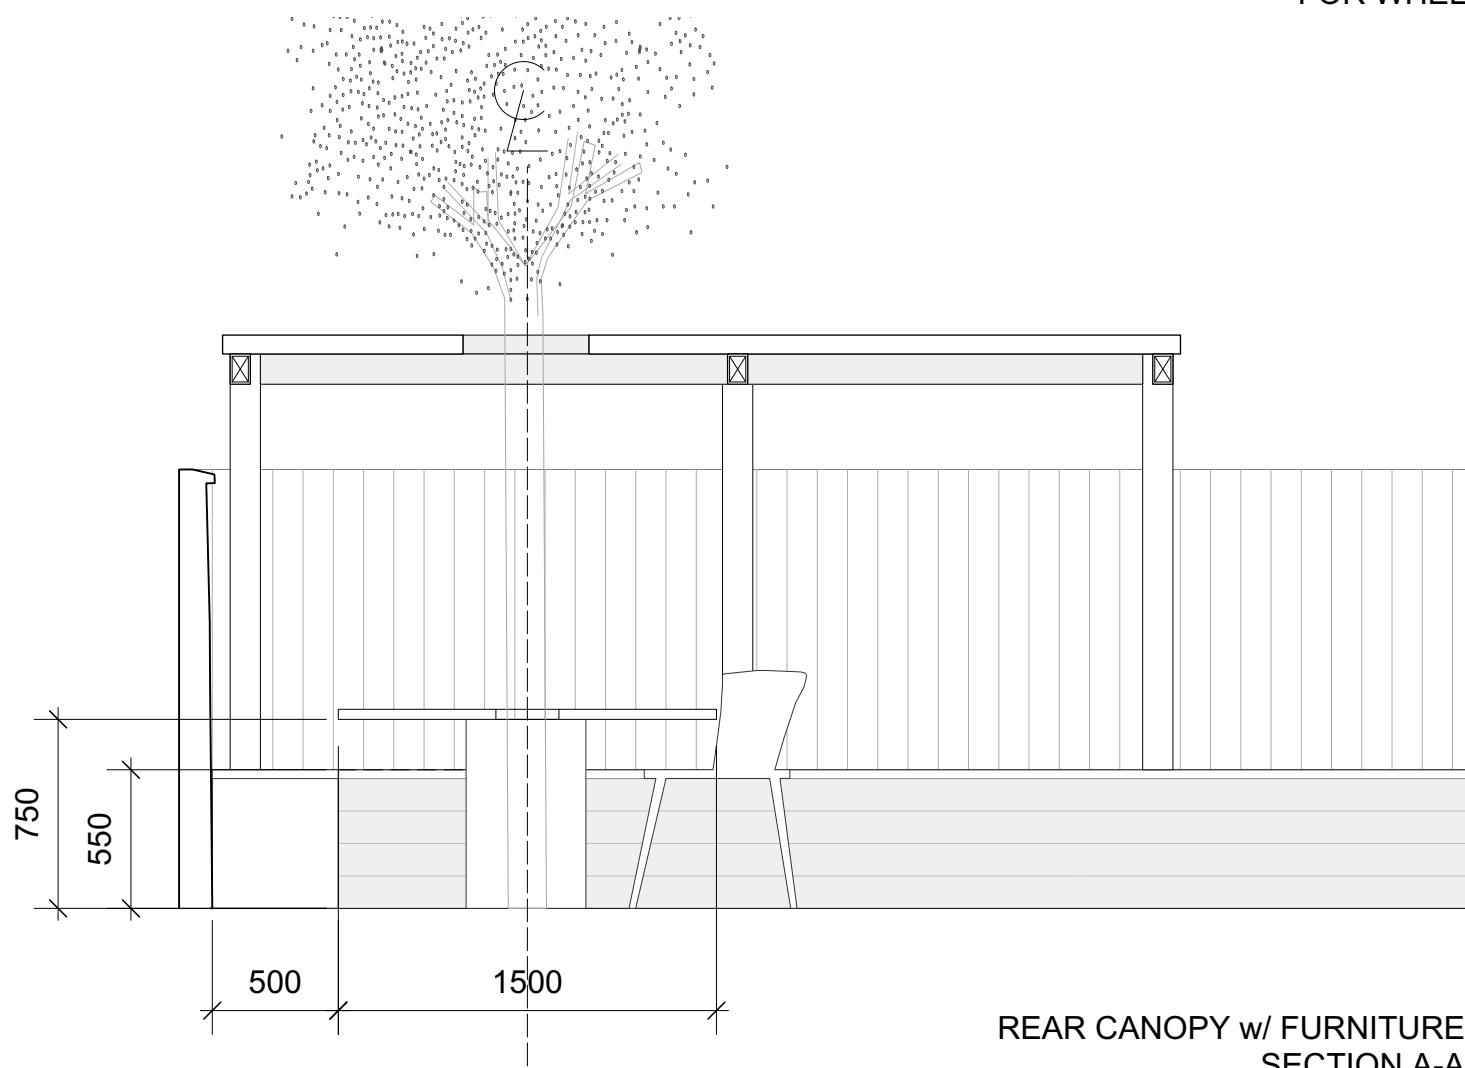

REAR CANOPY w/ FURNITURE
SECTION A-A
SCALE 1:30

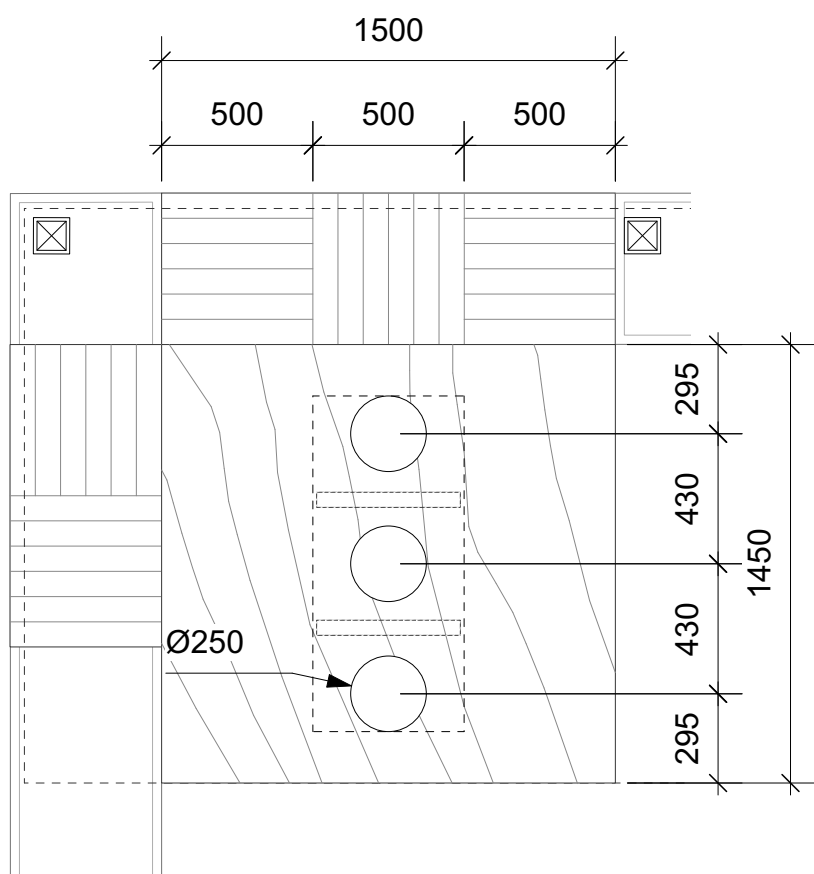

REAR CANOPY w/ FURNITURE
PLAN
SCALE 1:25

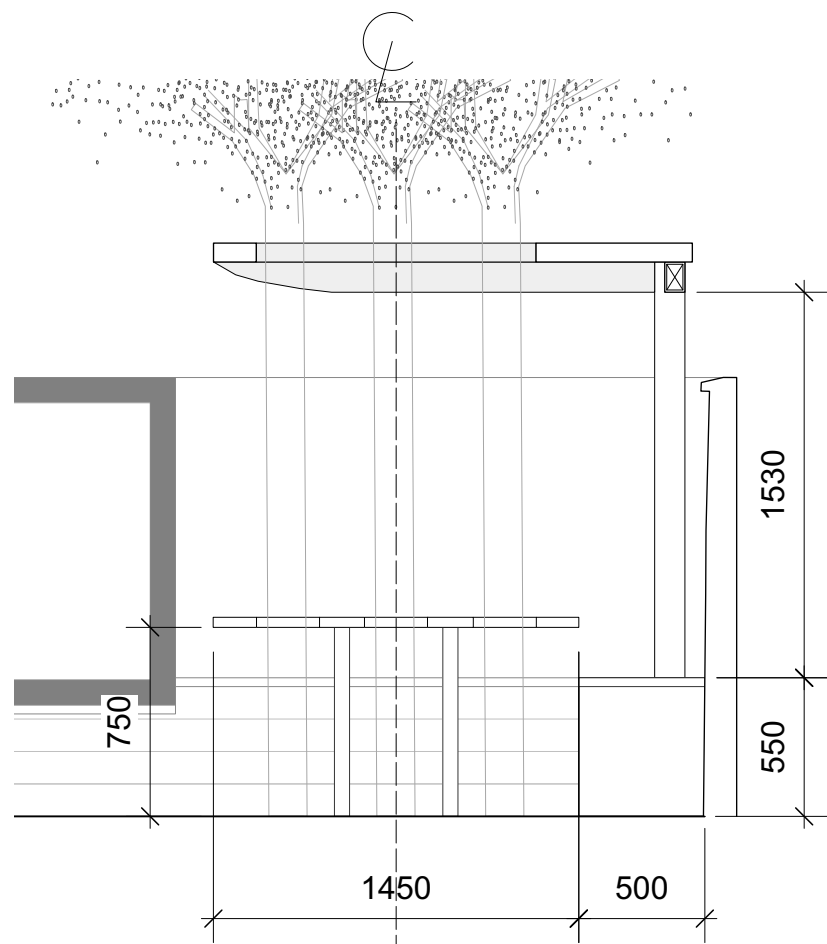

REAR CANOPY w/ FURNITURE
SECTION B-B
SCALE 1:30




PETER DONEGAN
Garden Design & Landscaping
Since 2001


CONTACT
ADDRESS: Bettyville, Ballyboughal,
Co.Dublin A41 P978 Ireland
PHONE: +353(87)6594688
EMAIL:
hello@doneganlandscaping.com

CLIENT:	MOTIVE TV	DATE: 13/08/2021
PROJECT:	RTE DIY SOS - SANTRY	SCALE: AS ABOVE
TITLE:	D-04: REAR CANOPY FURNITURE	DRAWN BY:
DESIGNER:	PETER DONEGAN	CHLOE QUINN


PAINTED NEON PINK (P), NEON YELLOW (Y), NEON GREEN (G)LEGS FIXED INTO PLANTER
PAINTED NEON PINK, NEON YELLOW, NEON GREEN

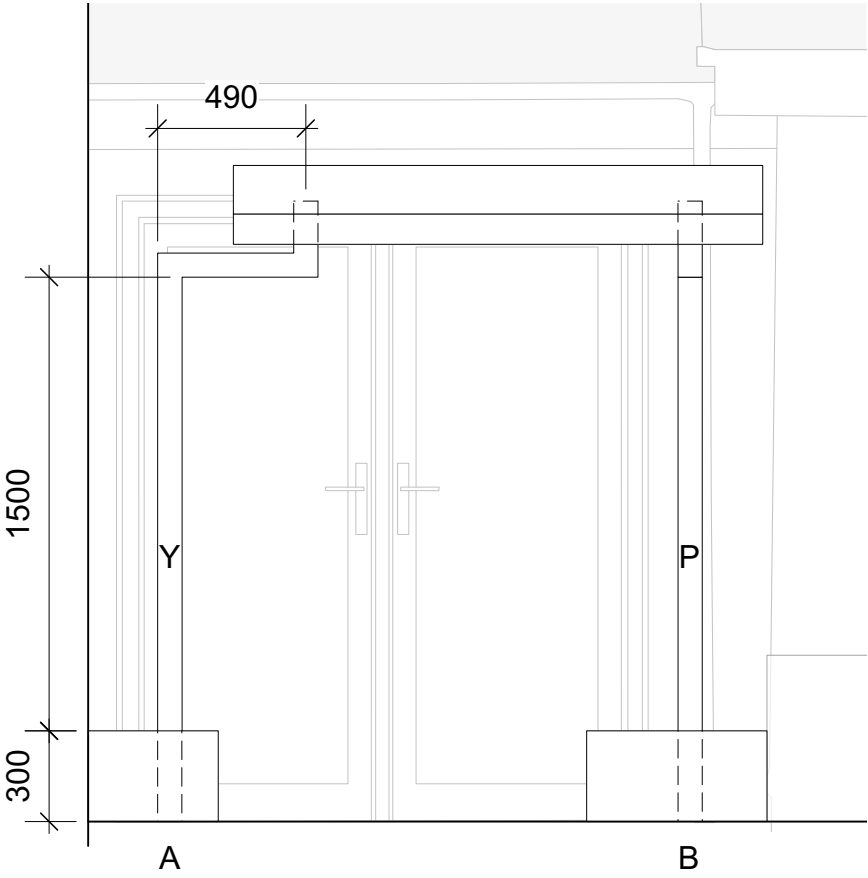


CENTRAL CANOPY
FRONT LEGS A & B
SCALE 1:25

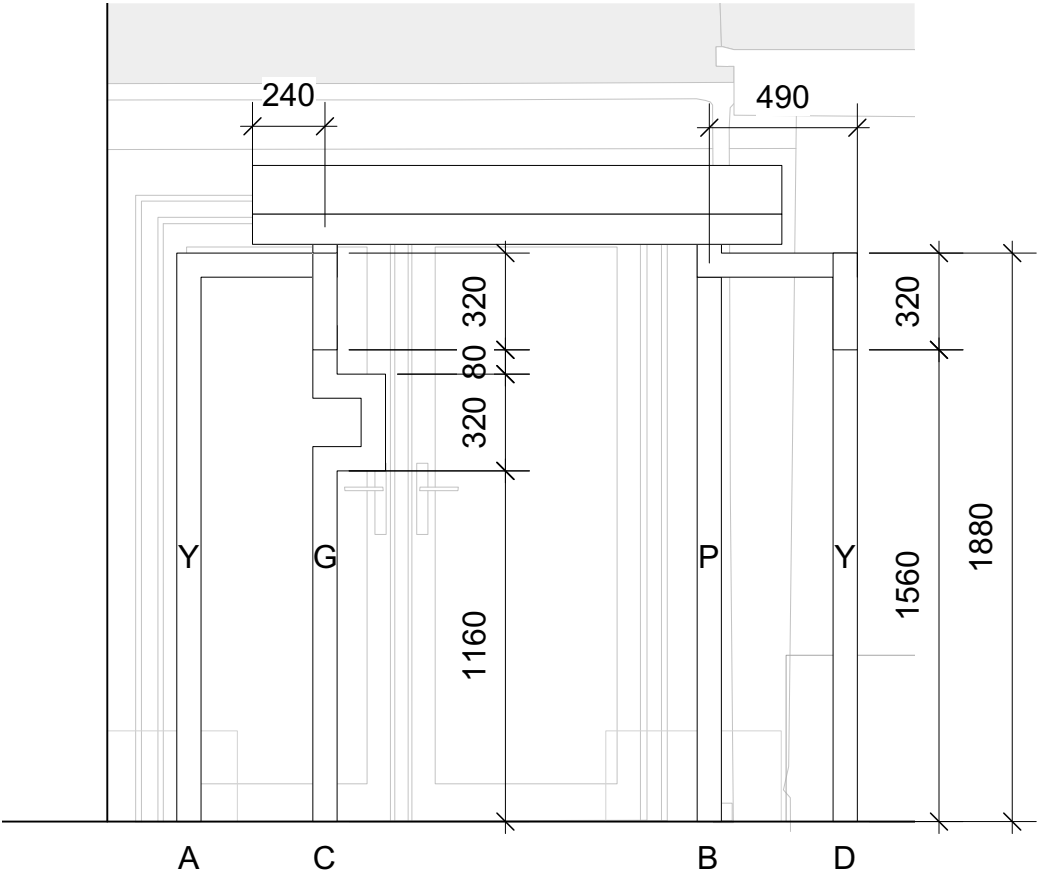

CENTRAL CANOPY
SCALE 1:25

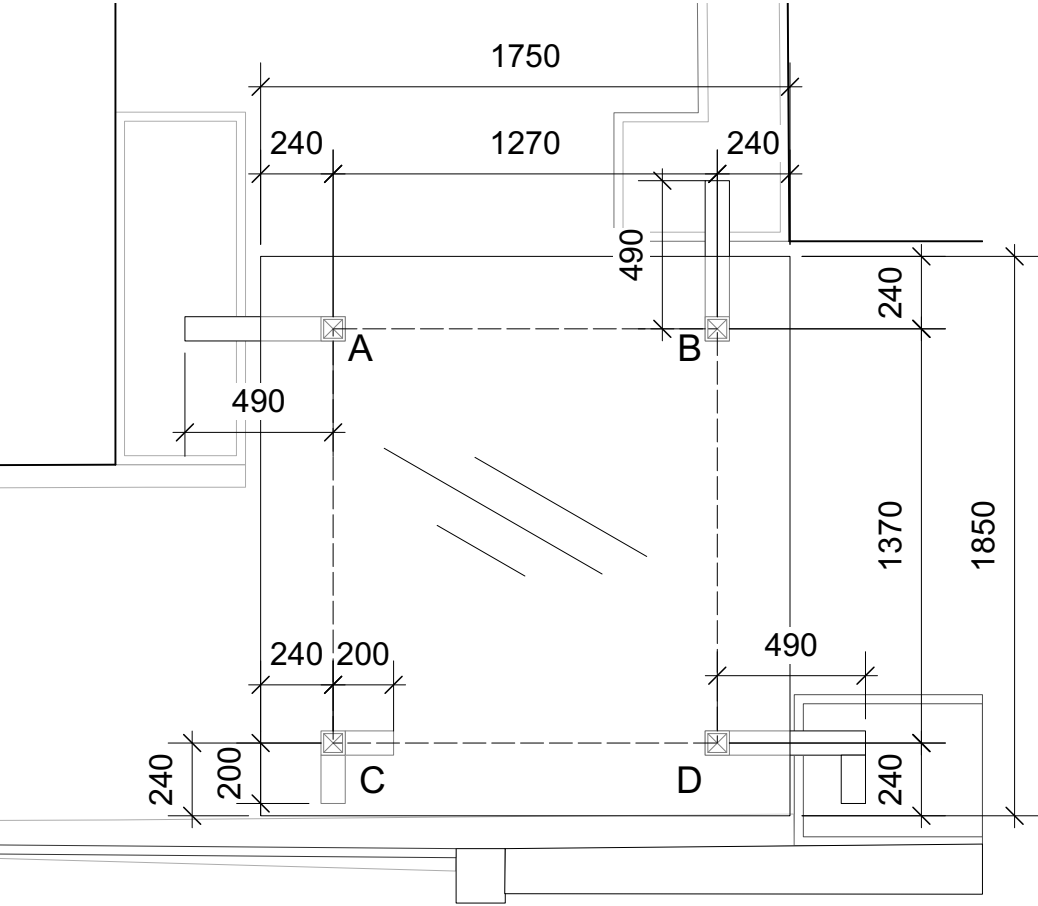

CENTRAL CANOPY
ROOF PLAN
SCALE 1:25

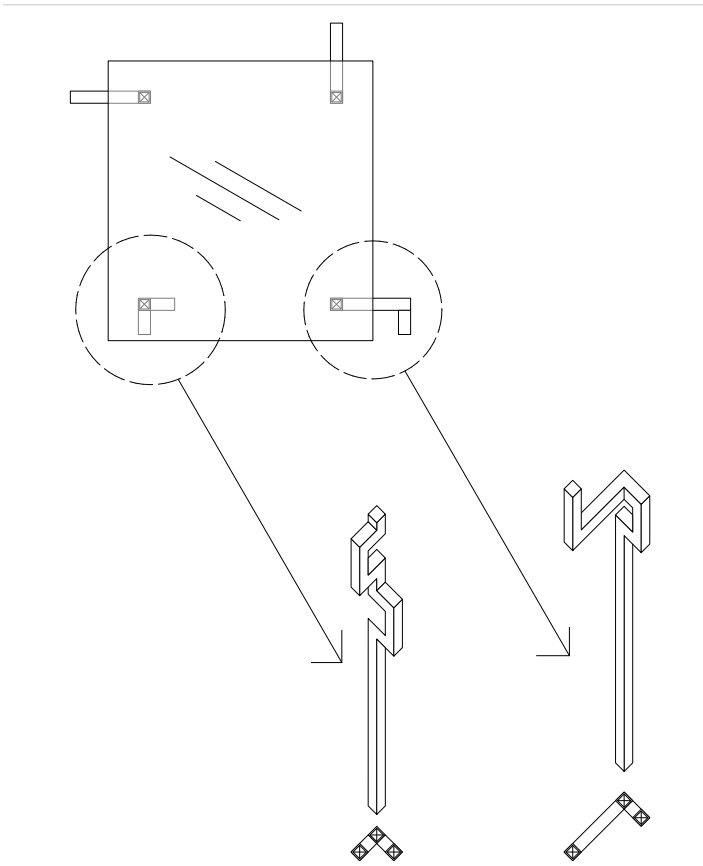

CENTRAL CANOPY
BACK LEGS C & D
SCALE 1:50




PETER DONEGAN
Garden Design & Landscaping
Since 2001


CONTACT
ADDRESS: Bettyville, Ballyboughal,
Co.Dublin A41 P978 Ireland
PHONE: +353(87)6594688
EMAIL:
hello@doneganlandscaping.com

CLIENT:	MOTIVE TV	DATE: 13/08/2021
PROJECT:	RTE DIY SOS - SANTRY	SCALE: AS ABOVE
TITLE:	D-06: CENTRAL CANOPY	DRAWN BY:
DESIGNER:	PETER DONEGAN	CHLOE QUINN

LEGS A, B, C FIXED INTO PLANTER
LEG D FIXED INTO PAVING
PAINTED NEON PINK (P), NEON YELLOW (Y), NEON GREEN (G)

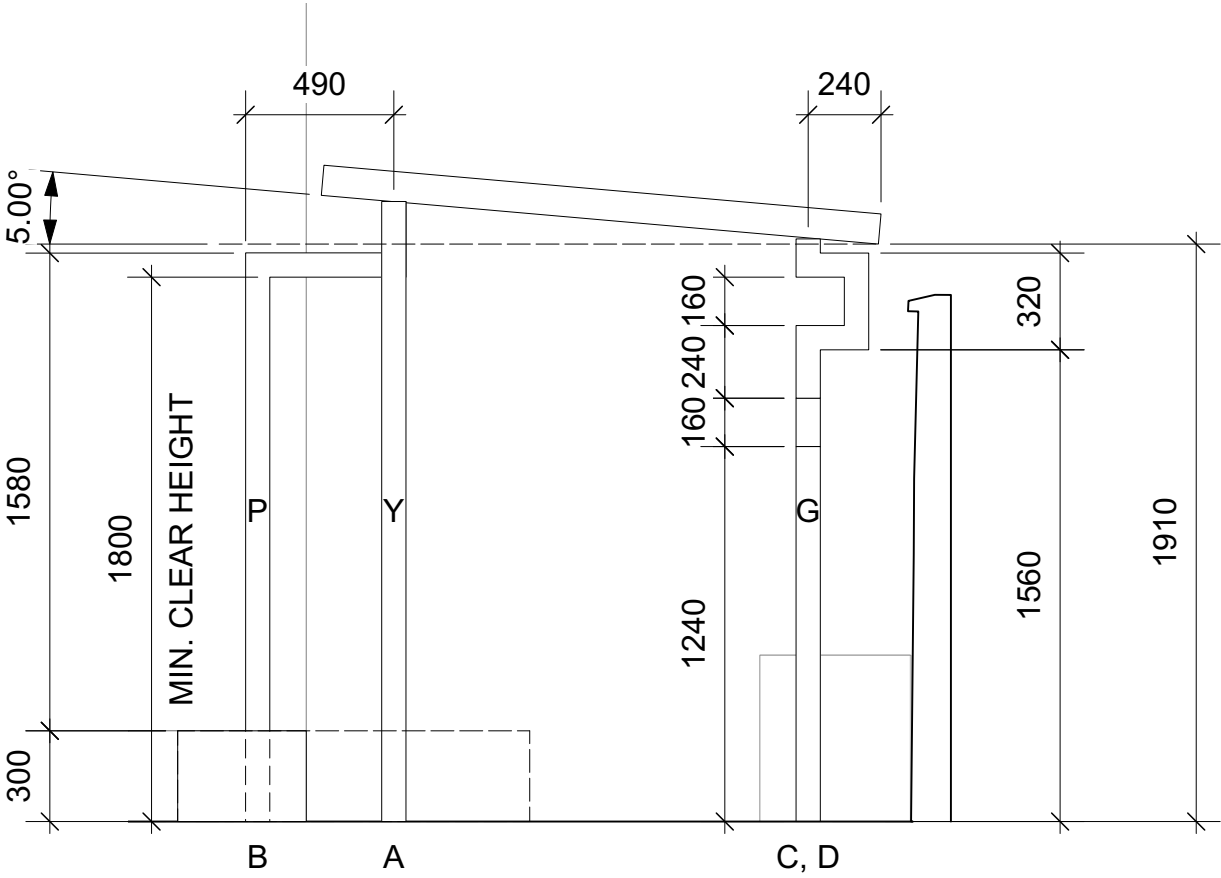

CENTRAL CANOPY
SIDE VIEW, LEGS A & C
SCALE 1:25

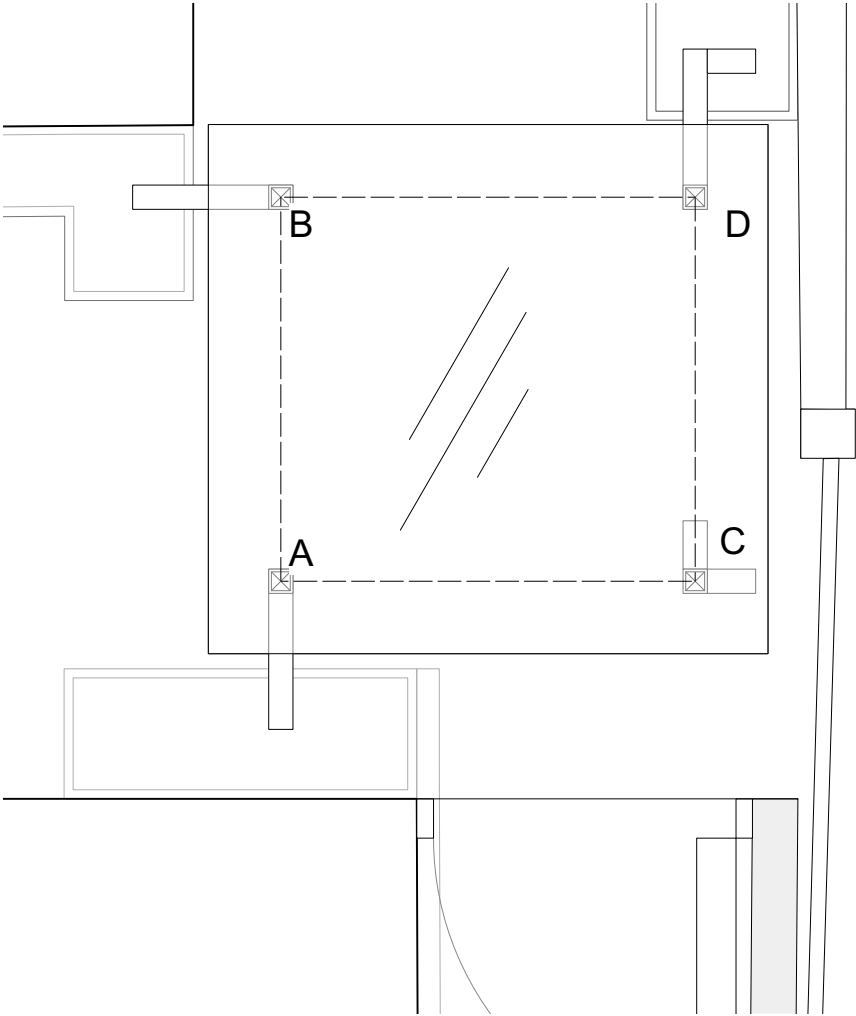

CENTRAL CANOPY
ROOF PLAN
SCALE 1:25




PETER DONEGAN
Garden Design & Landscaping
Since 2001

CONTACT
ADDRESS: Bettyville, Ballyboughal,
Co.Dublin A41 P978 Ireland
PHONE: +353(87)6594688
EMAIL:
hello@doneganlandscaping.com

CLIENT:	MOTIVE TV	DATE: 13/08/2021
PROJECT:	RTE DIY SOS - SANTRY	SCALE: 1:25
TITLE:	D-07: CENTRAL CANOPY	DRAWN BY:
DESIGNER:	PETER DONEGAN	CHLOE QUINN



SIDE ALLEY PLAYGROUND
SECTION A-B
SCALE 1:50

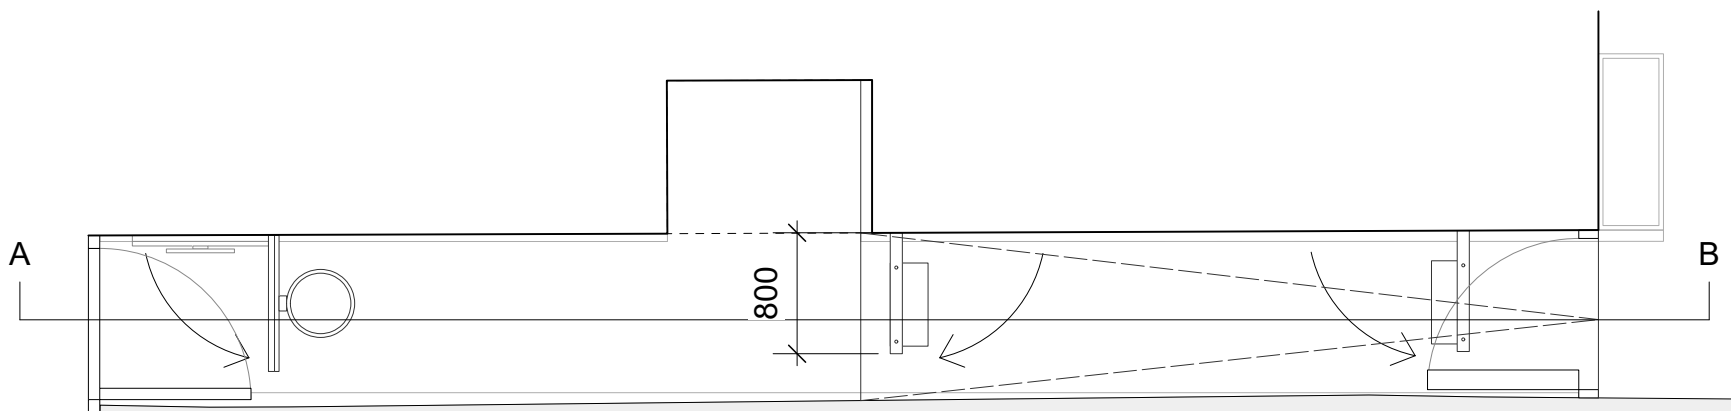


SIDE ALLEY PLAYGROUND
PLAN
SCALE 1:50




PETER DONEGAN
Garden Design & Landscaping
Since 2001

CONTACT
ADDRESS: Bettyville, Ballyboughal,
Co.Dublin A41 P978 Ireland
PHONE: +353(87)6594688
EMAIL:
hello@doneganlandscaping.com

CLIENT:	MOTIVE TV	DATE: 13/08/2021
PROJECT:	RTE DIY SOS - SANTRY	SCALE: 1:50
TITLE:	D-08: SIDE ALLEY PLAYGROUND	DRAWN BY:
DESIGNER:	PETER DONEGAN	CHLOE QUINN

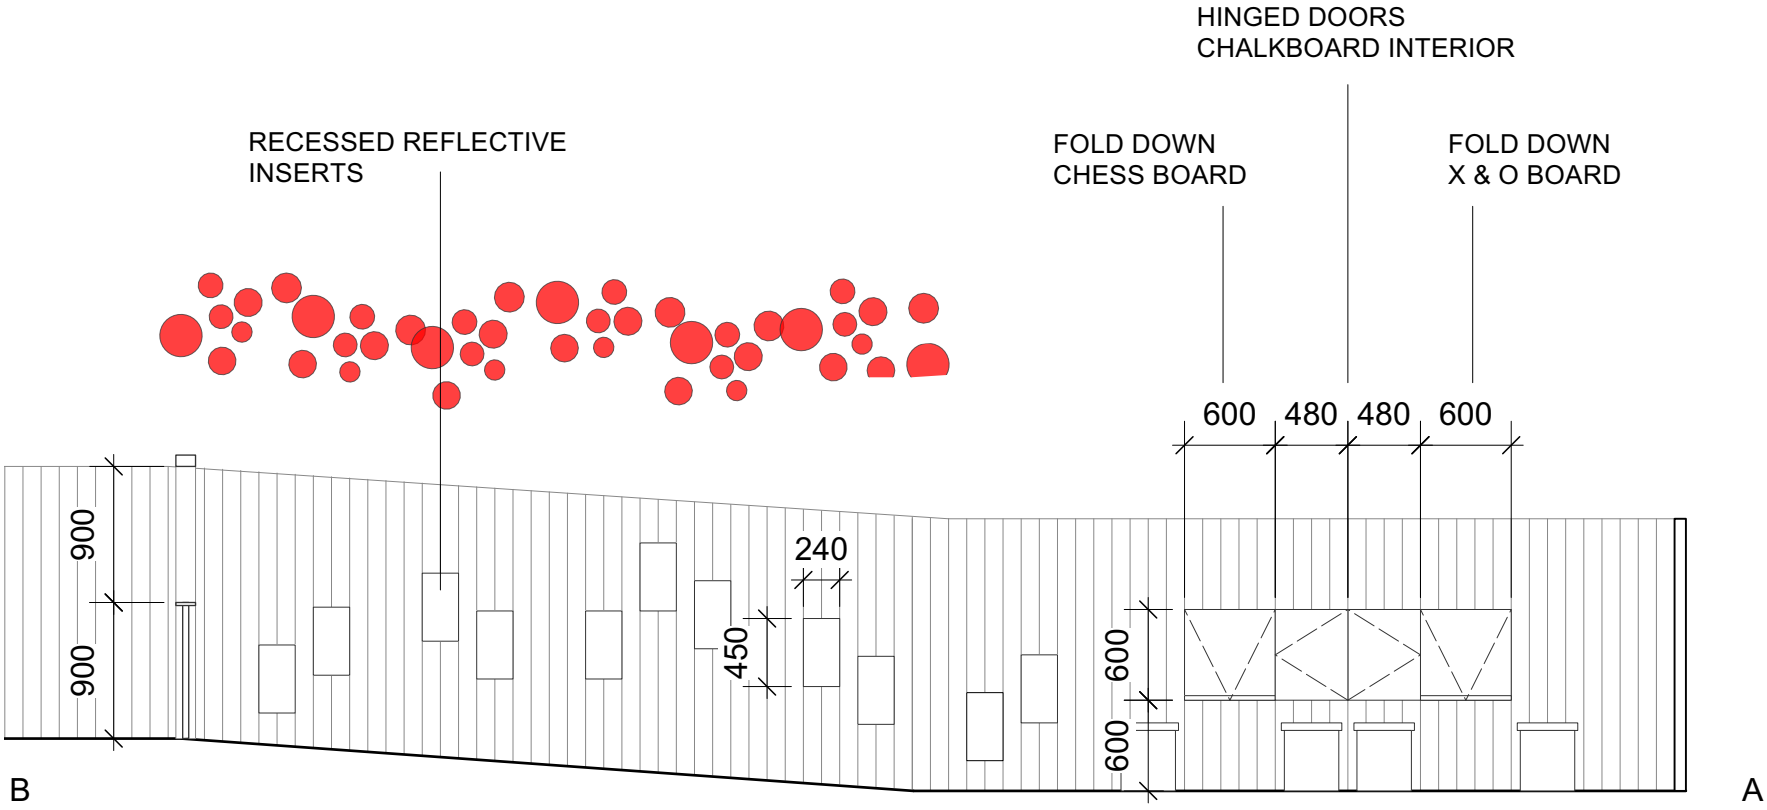

SIDE ALLEY PLAYGROUND
SECTION B-A
SCALE 1:50

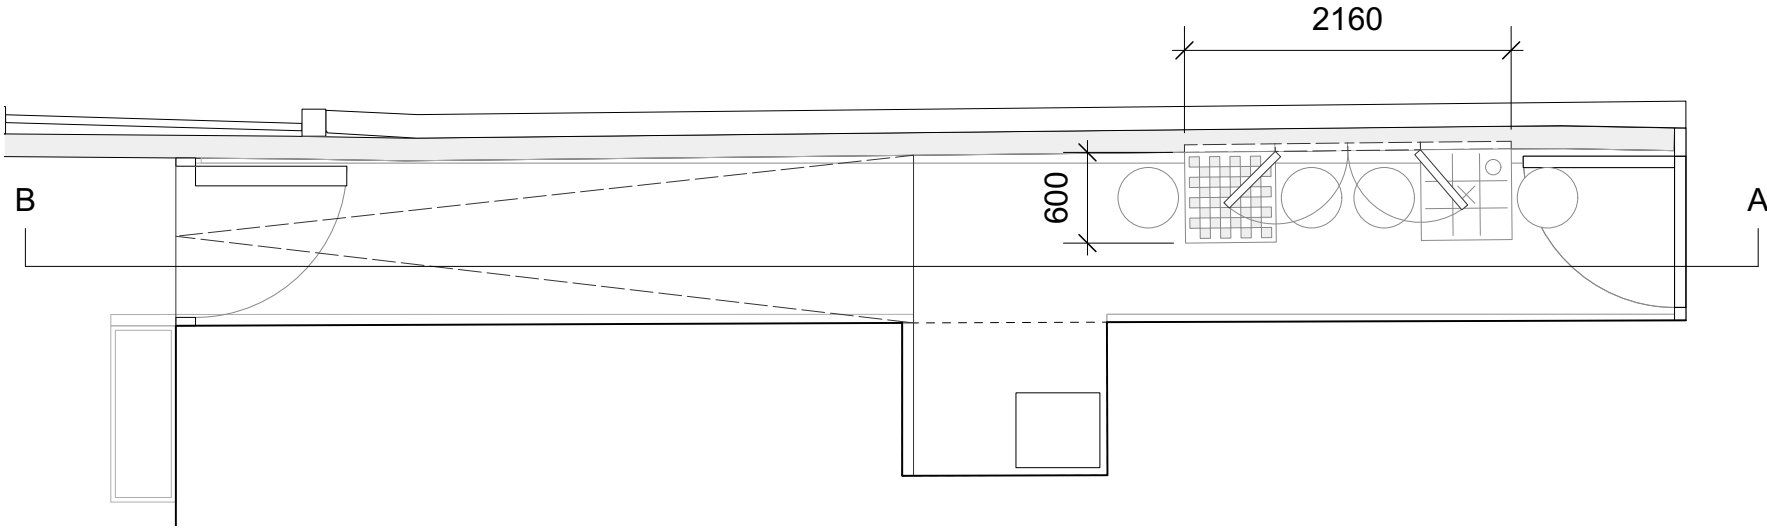

SIDE ALLEY PLAYGROUND
PLAN
SCALE 1:50



PETER DONEGAN
Garden Design & Landscaping
Since 2001

CONTACT
ADDRESS: Bettyville, Ballyboughal,
Co.Dublin A41 P978 Ireland
PHONE: +353(87)6594688
EMAIL:
hello@doneganlandscaping.com

CLIENT:	MOTIVE TV	DATE: 13/08/2021
PROJECT:	RTE DIY SOS - SANTRY	SCALE: 1:50
TITLE:	D-09: SIDE ALLEY PLAYGROUND	DRAWN BY:
DESIGNER:	PETER DONEGAN	CHLOE QUINN