

NEST SWING
SUSPENDED FROM STEEL

LAWN
See L-03 Planting

B. utilis jacquemontii
See L-03 Planting

BERG IN-GROUND TRAMPOLINE
2800 x 1900
Depth below ground: 600mm min.

PAVING
See L-04 Hardscaping

FENCING
7FT VERTICAL BATTENS

GARDEN ROOM w/
CANTILEVERED SEDUM ROOF
See Detail 01-02

SWING BENCH
SUSPENDED FROM ROOF

HARTE OUTDOOR FLOWER x 5

PRE-CAST PLANTERS
See L-03 Planting

BENCH BOLTED TO GROUND





D01-D-02



PETER DONEGAN
Garden Design & Landscaping
Since 2001

CONTACT
ADDRESS: Bettyville, Ballyboughal,
Co. Dublin A41 P978 Ireland
PHONE: +353(87)6594688
EMAIL: hello@doneganlandscaping.com

CLIENT:	MOTIVE TV	DATE:	11/10/2021
PROJECT:	DIYSOS - WATERFORD	SCALE:	1:50
TITLE:	BACK GARDEN PLAN	DESIGNER:	PETER DONEGAN
DRAWING NUMBER:	L-01	DRAWN BY:	CHLOE QUINN

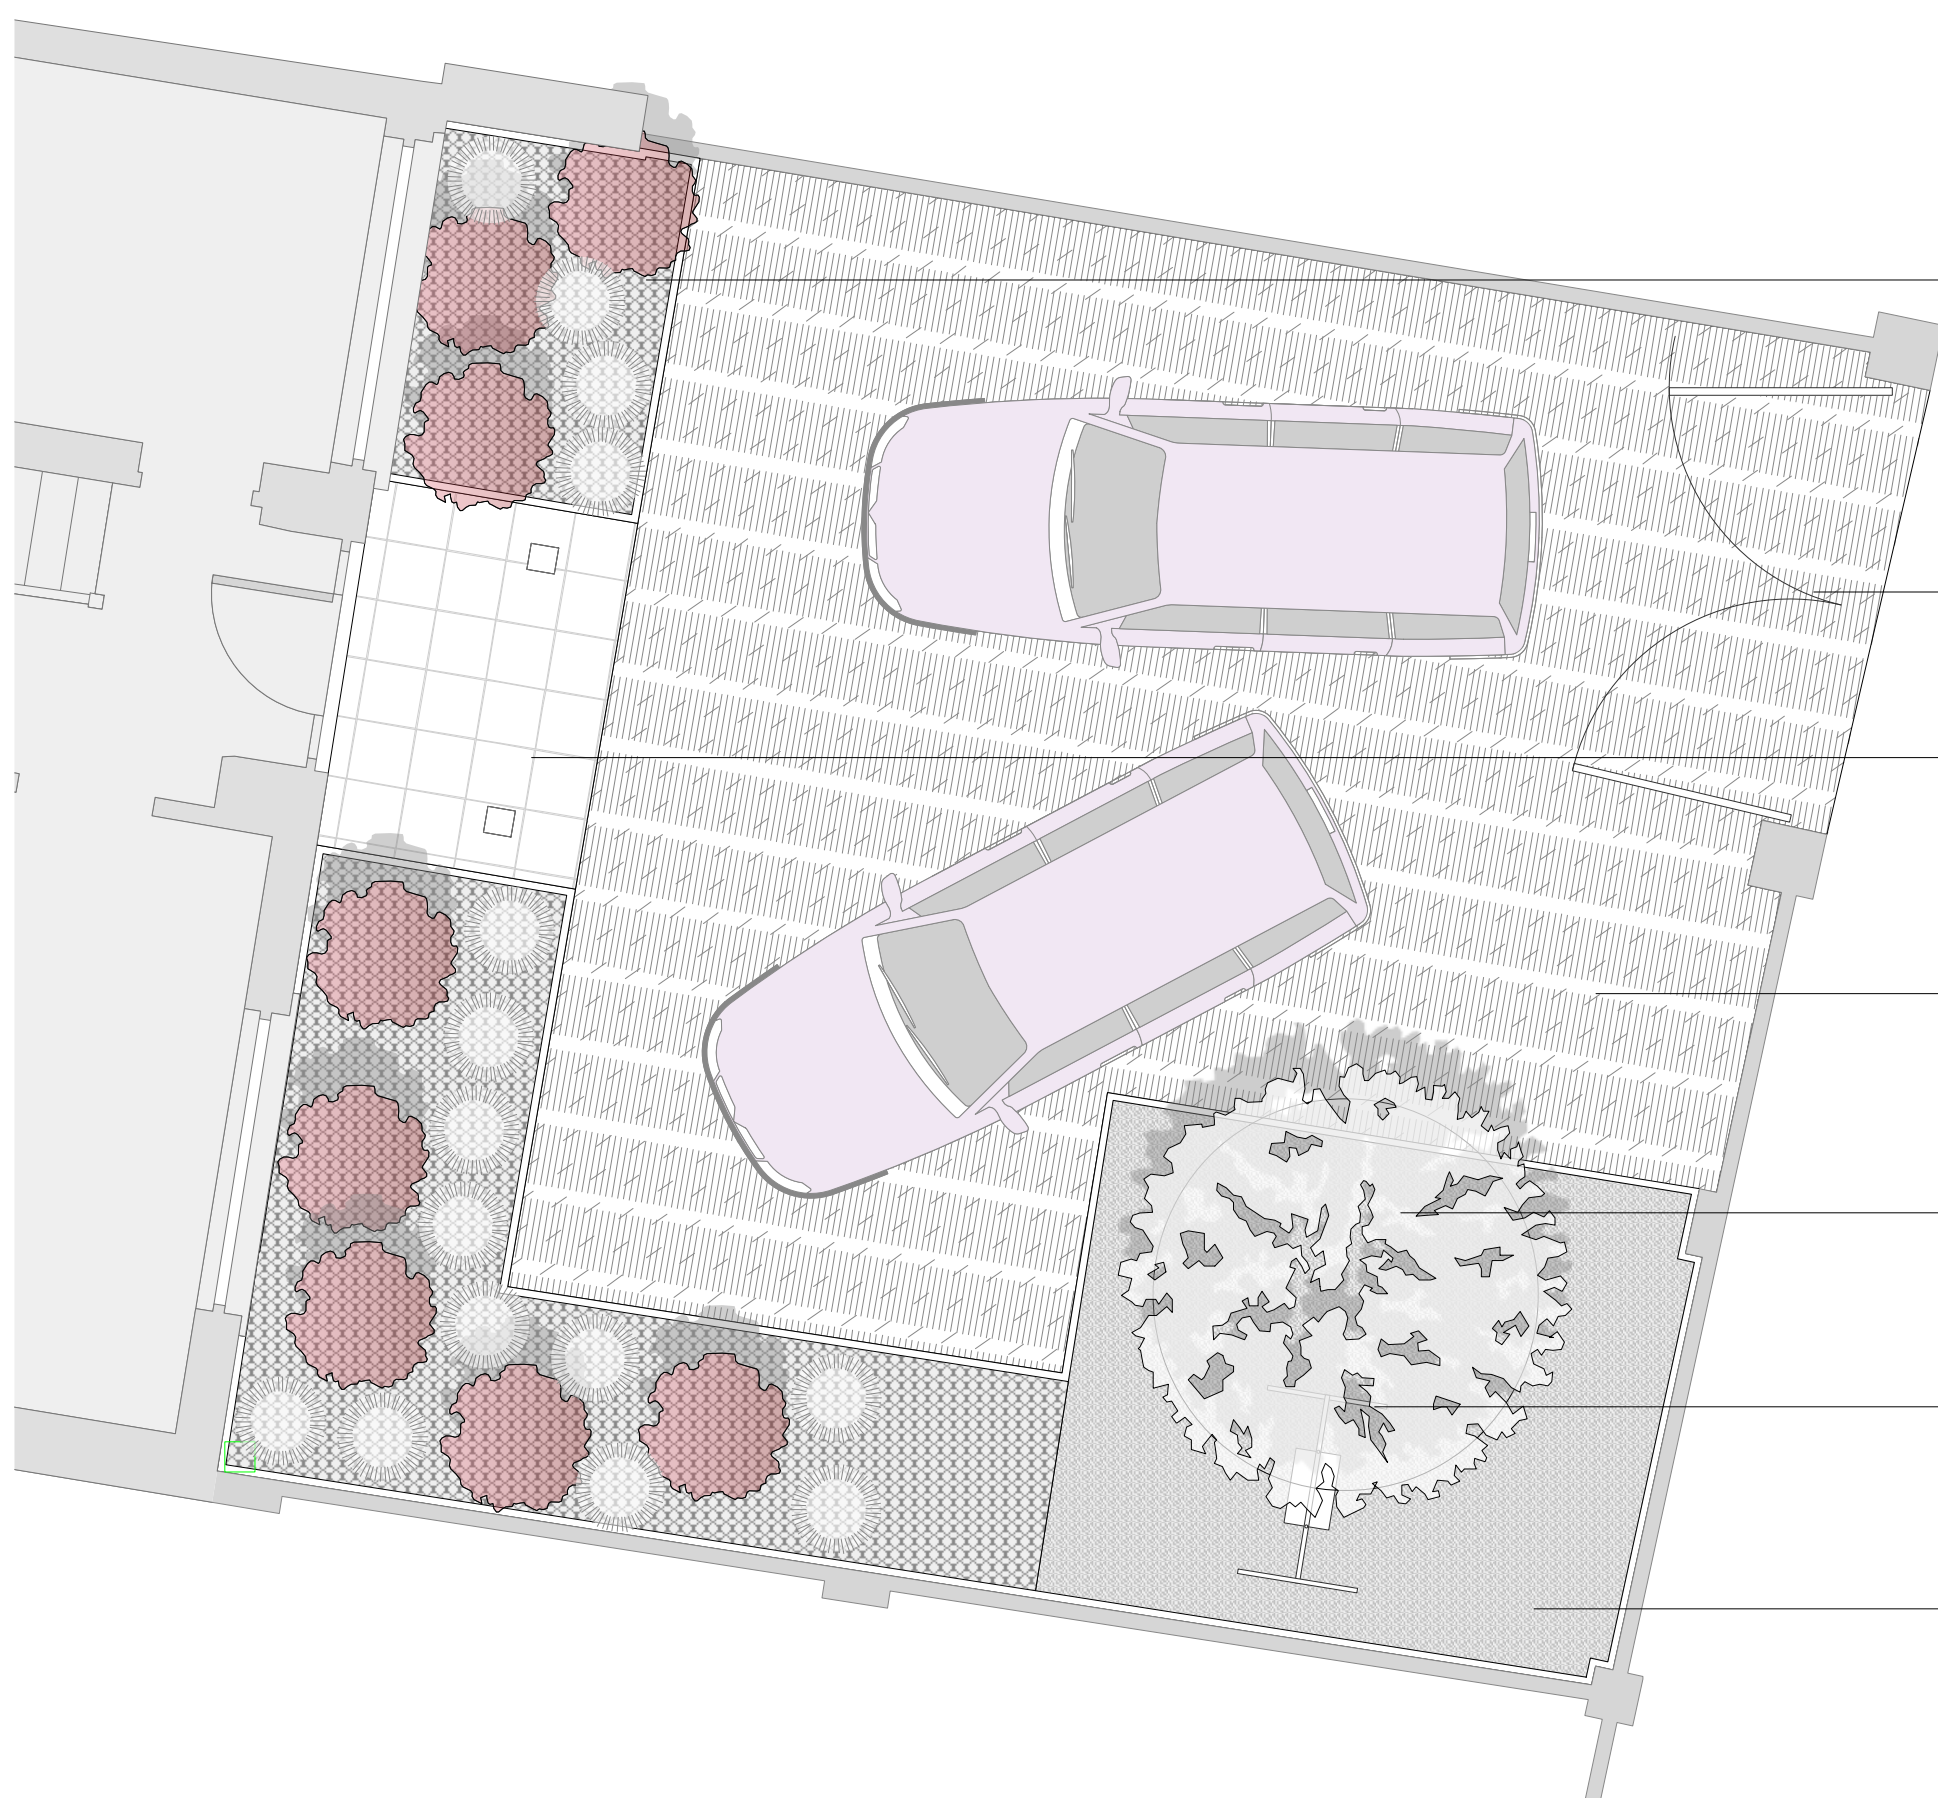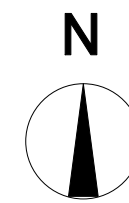

MATURE PLANTING
See L-03 Planting

FRONT GATES

PAVING TILE
See L-04 Hardscaping

PAVING
See L-04 Hardscaping

Gleditsia triacanthos 'Sunburst'

SWING
Black steel



LAWN
See L-03 Planting



PETER DONEGAN
Garden Design & Landscaping
Since 2001

CONTACT
ADDRESS: Bettyville, Ballyboughal,
Co. Dublin A41 P978 Ireland
PHONE: +353(87)6594688
EMAIL: hello@doneganlandscaping.com

CLIENT:	MOTIVE TV	DATE:	11/10/2021
PROJECT:	DIYSOS - WATERFORD	SCALE:	1:50
TITLE:	FRONT GARDEN PLAN	DESIGNER:	PETER DONEGAN
DRAWING NUMBER:	L-02	DRAWN BY:	CHLOE QUINN

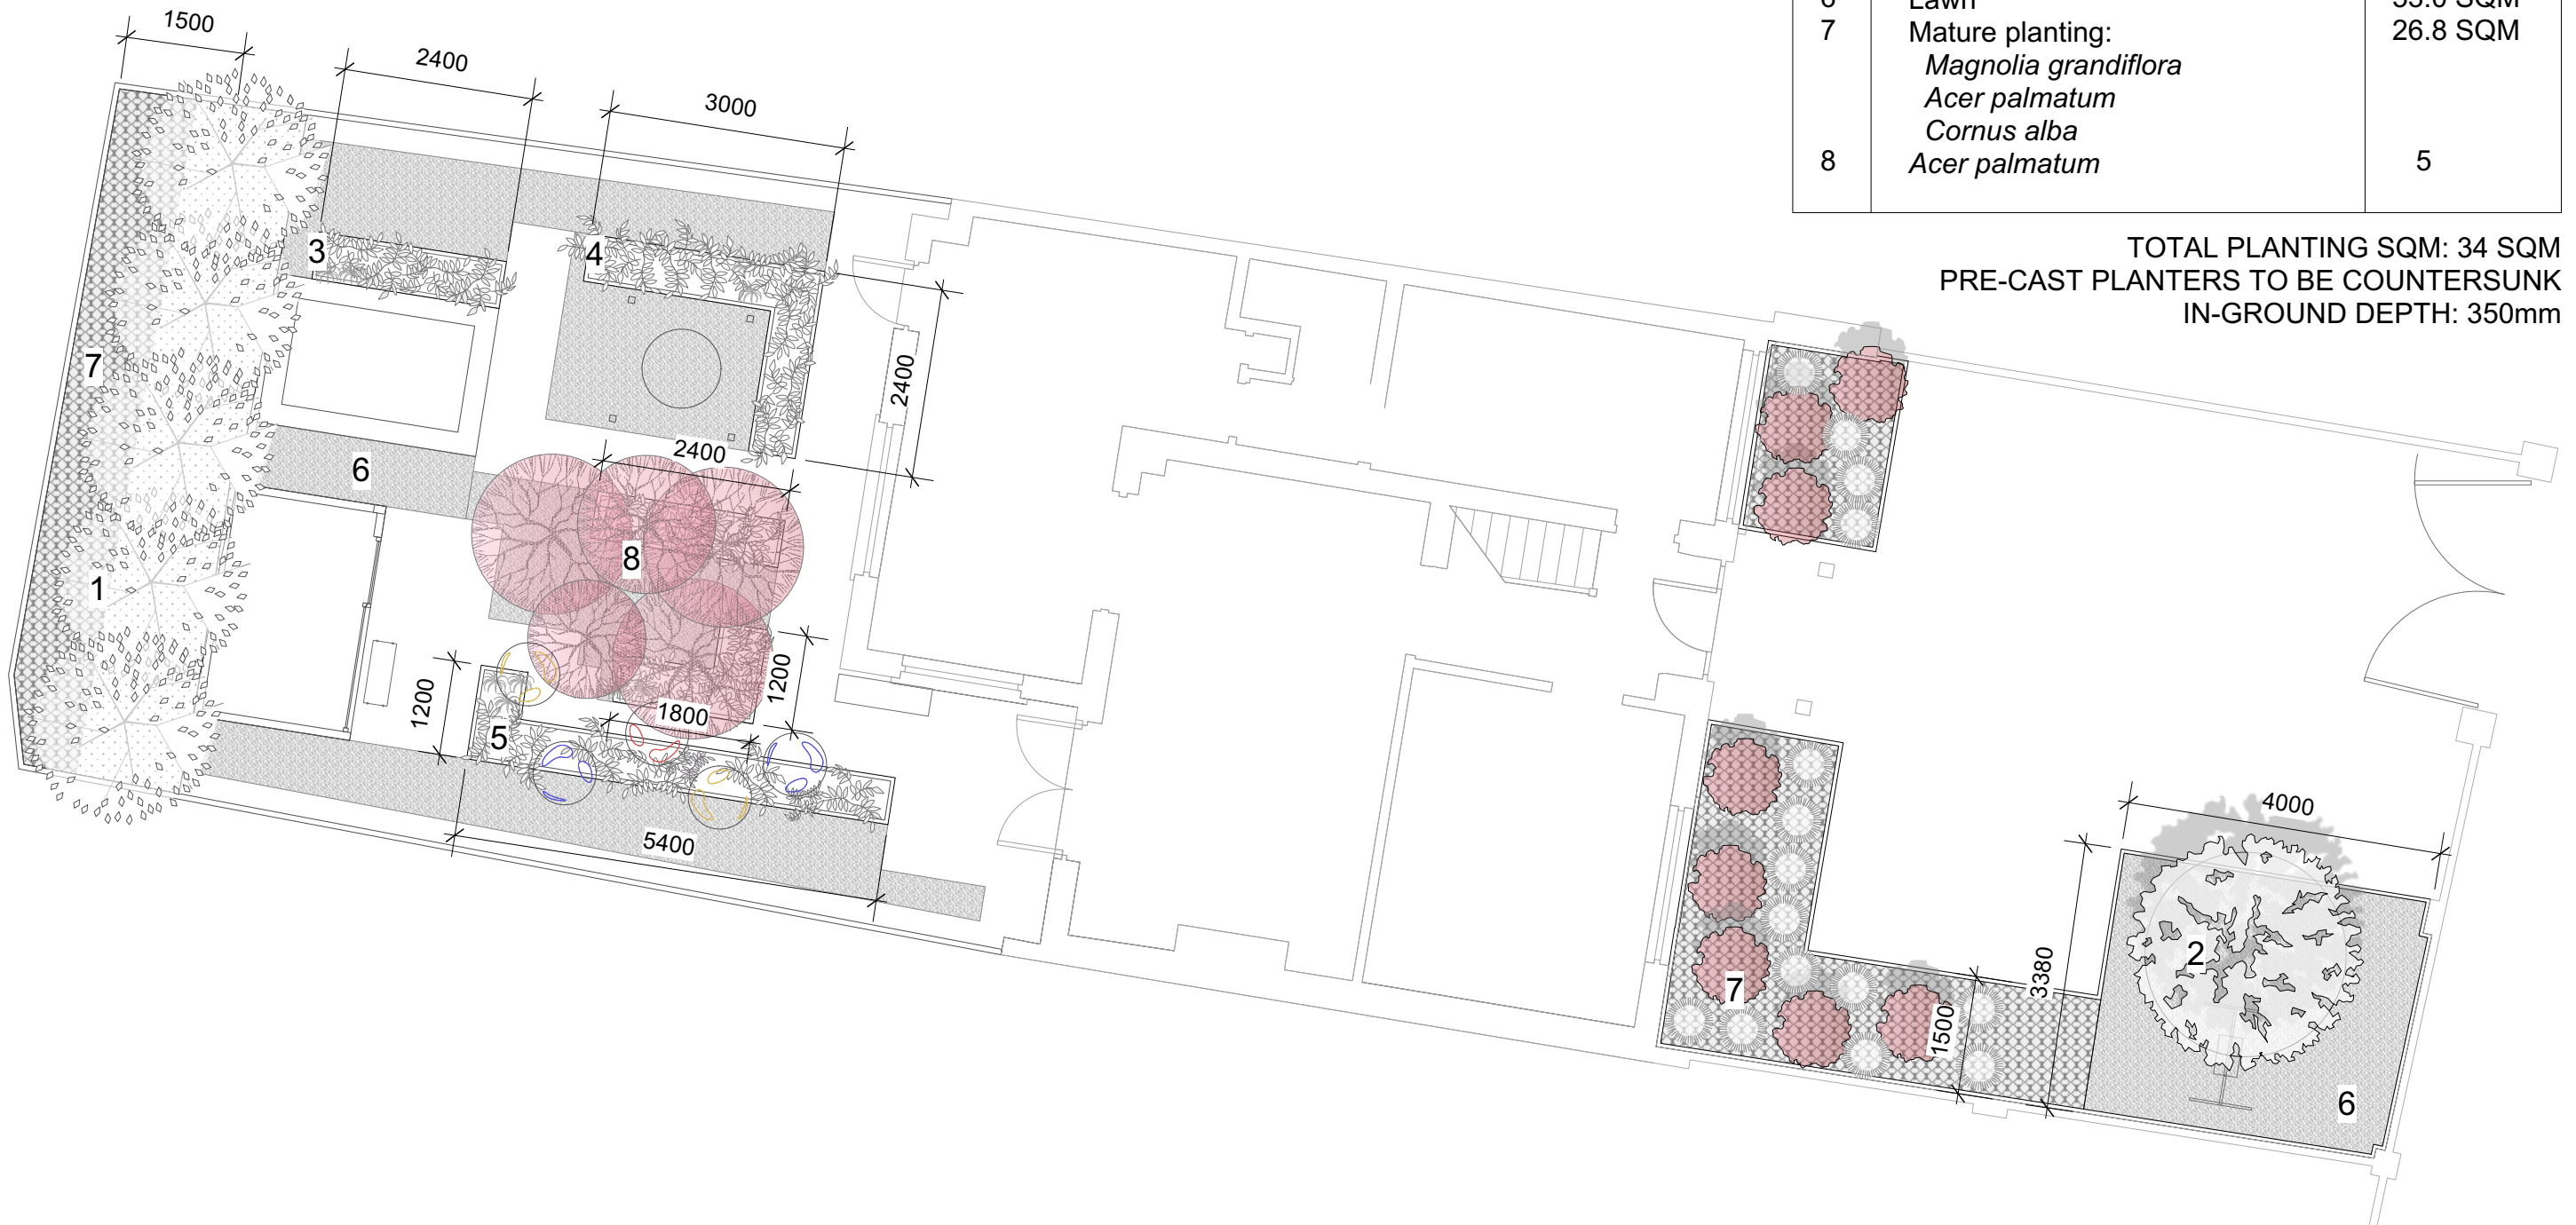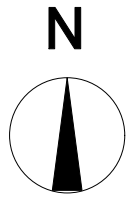

	PLANTING	#
1	<i>B. utilis jacquemontii</i>	5
2	<i>Gleditsia tri. 'Sunburst'</i>	1
3	Planter: Countersunk <i>Phyllostachys aurea</i>	1.20 SQM
4	Planter: Countersunk <i>Phyllostachys aurea</i>	2.40 SQM
5	Planter: Not countersunk <i>Fargesia murielae</i>	3.00 SQM
6	Lawn	53.0 SQM
7	Mature planting: <i>Magnolia grandiflora</i> <i>Acer palmatum</i> <i>Cornus alba</i>	26.8 SQM
8	<i>Acer palmatum</i>	5


TOTAL PLANTING SQM: 34 SQM
 PRE-CAST PLANTERS TO BE COUNTERSUNK
 IN-GROUND DEPTH: 350mm




PETER DONEGAN
 Garden Design & Landscaping
 Since 2001

CONTACT
 ADDRESS: Bettyville, Ballyboughal,
 Co. Dublin A41 P978 Ireland
 PHONE: +353(87)6594688
 EMAIL: hello@doneganlandscaping.com

CLIENT:	MOTIVE TV	DATE:	11/10/2021
PROJECT:	DIYSOS - WATERFORD	SCALE:	1:85
TITLE:	PLANTING PLAN	DESIGNER:	PETER DONEGAN
DRAWING NUMBER:	L-03	DRAWN BY:	CHLOE QUINN

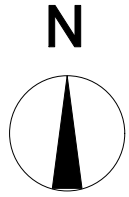


	<u>HARDSCAPING</u>	<u>#</u>
1	PAVING: REAR 400 x 400	23.0 SQM
2	PAVING: REAR 300 x 300	5.3 SQM
3	PAVING 'VERANDA'	4.5 SQM
4	PAVING: FRONT	53.0 SQM
5	PAVING TILE: FRONT	4.3 SQM
	TOTAL	90.1 SQM
6	KERBING: FRONT	17.5 M

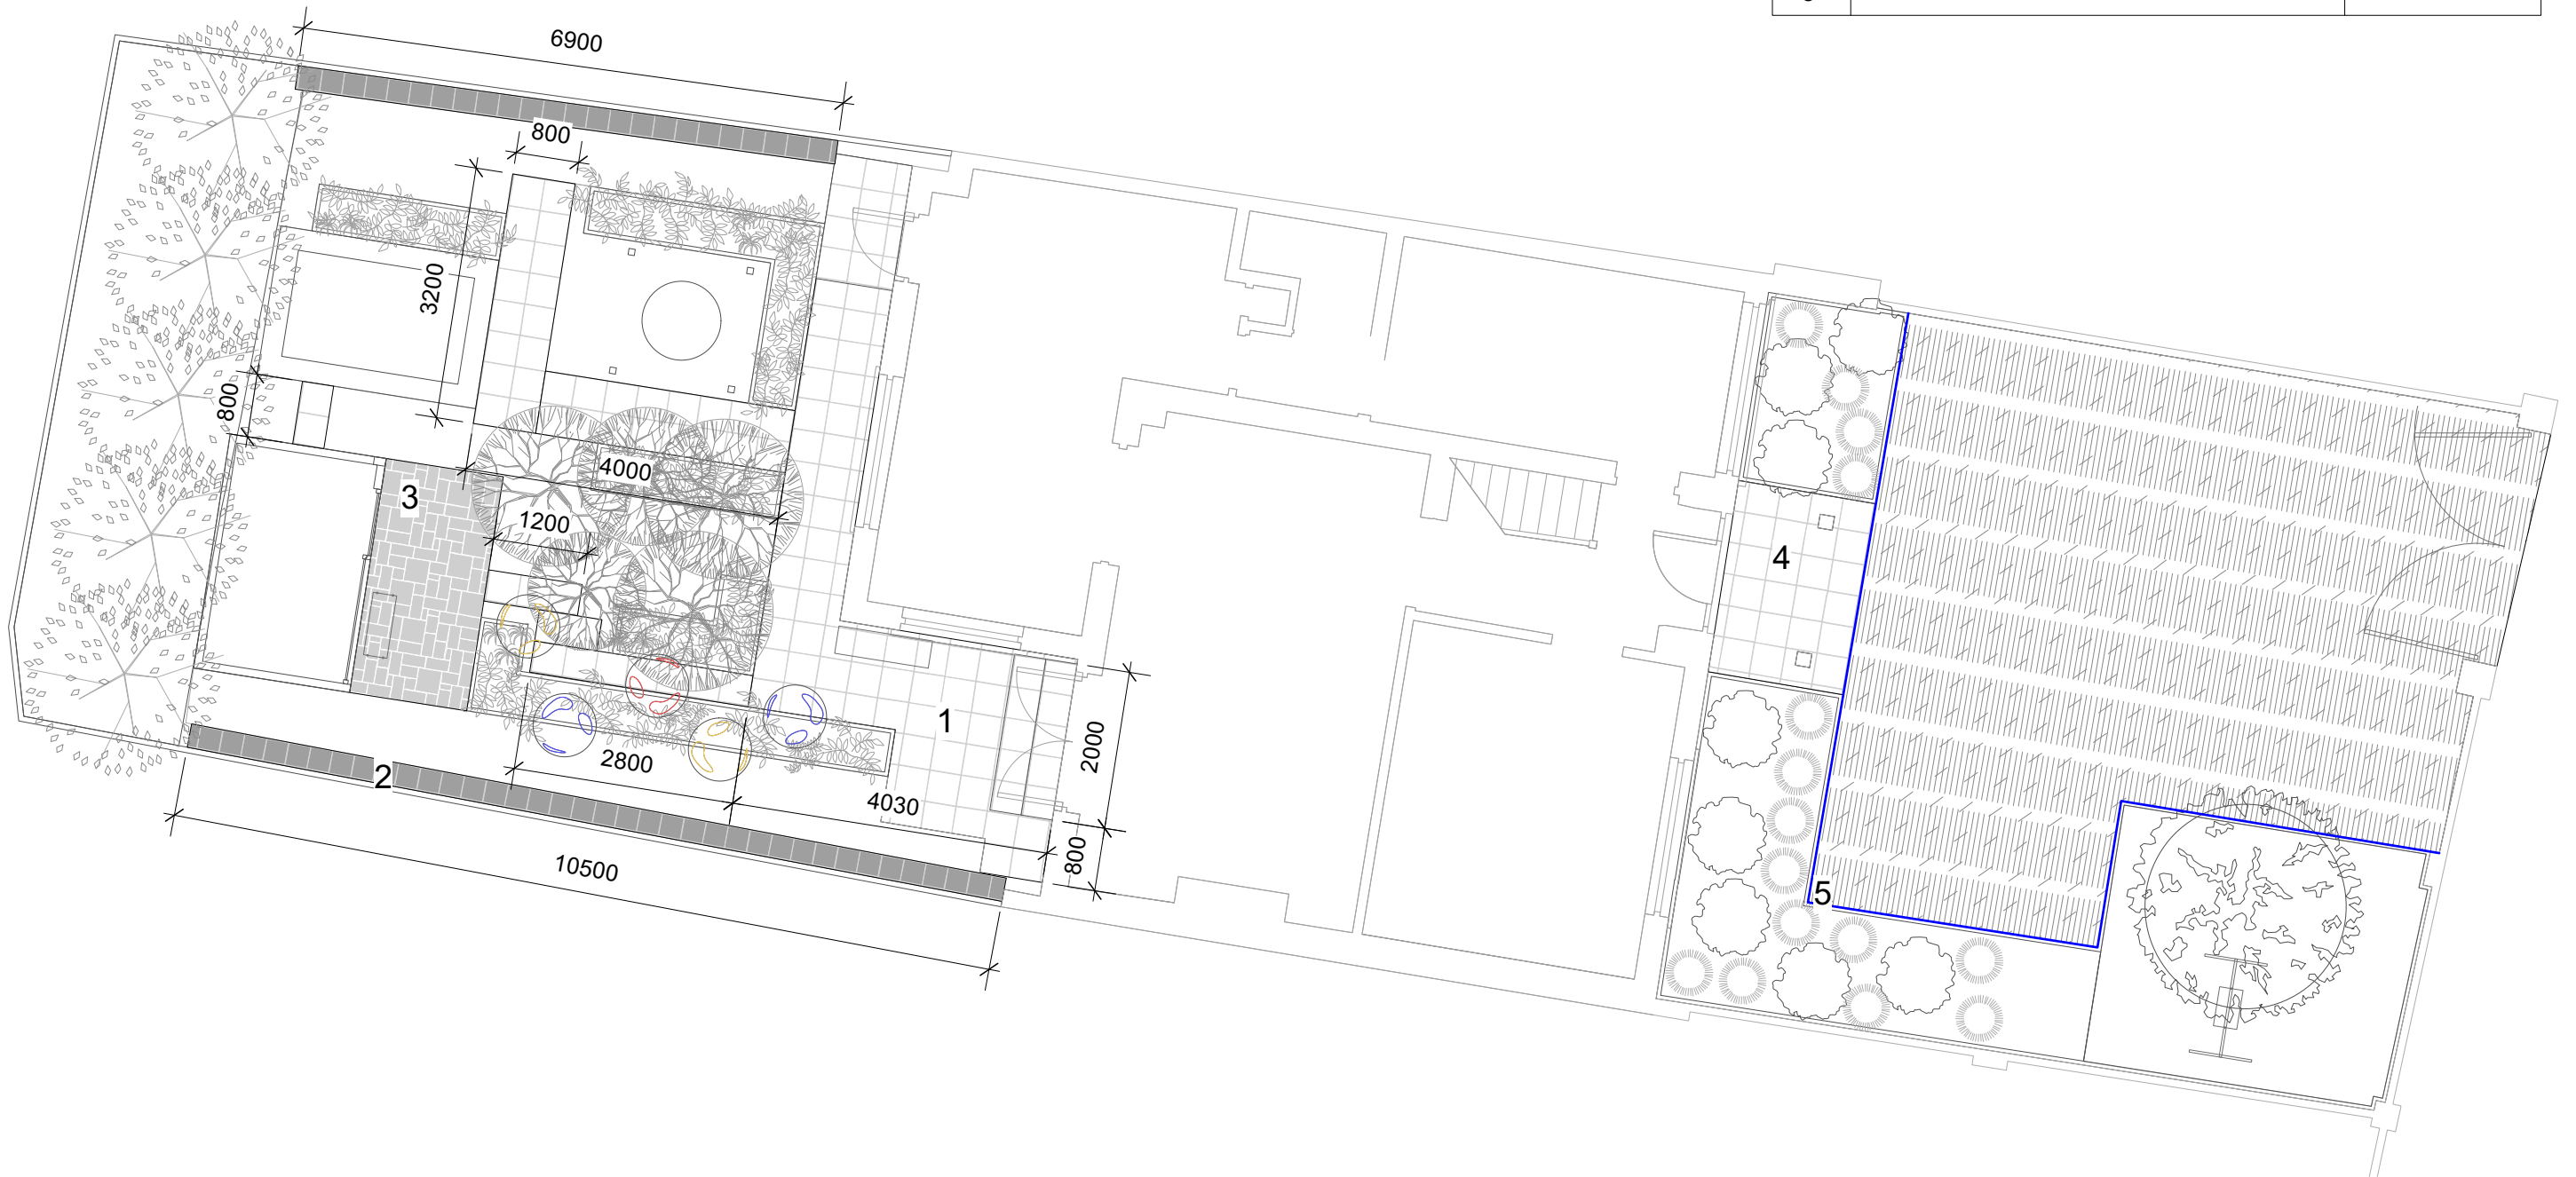



PETER DONEGAN
Garden Design & Landscaping
Since 2001

CONTACT
ADDRESS: Bettyville, Ballyboughal,
Co. Dublin A41 P978 Ireland
PHONE: +353(87)6594688
EMAIL: hello@doneganlandscaping.com

CLIENT:	MOTIVE TV	DATE:	11/10/2021
PROJECT:	DIYSOS - WATERFORD	SCALE:	1:85
TITLE:	HARDSCAPING PLAN	DESIGNER:	PETER DONEGAN
DRAWING NUMBER:	L-04	DRAWN BY:	CHLOE QUINN

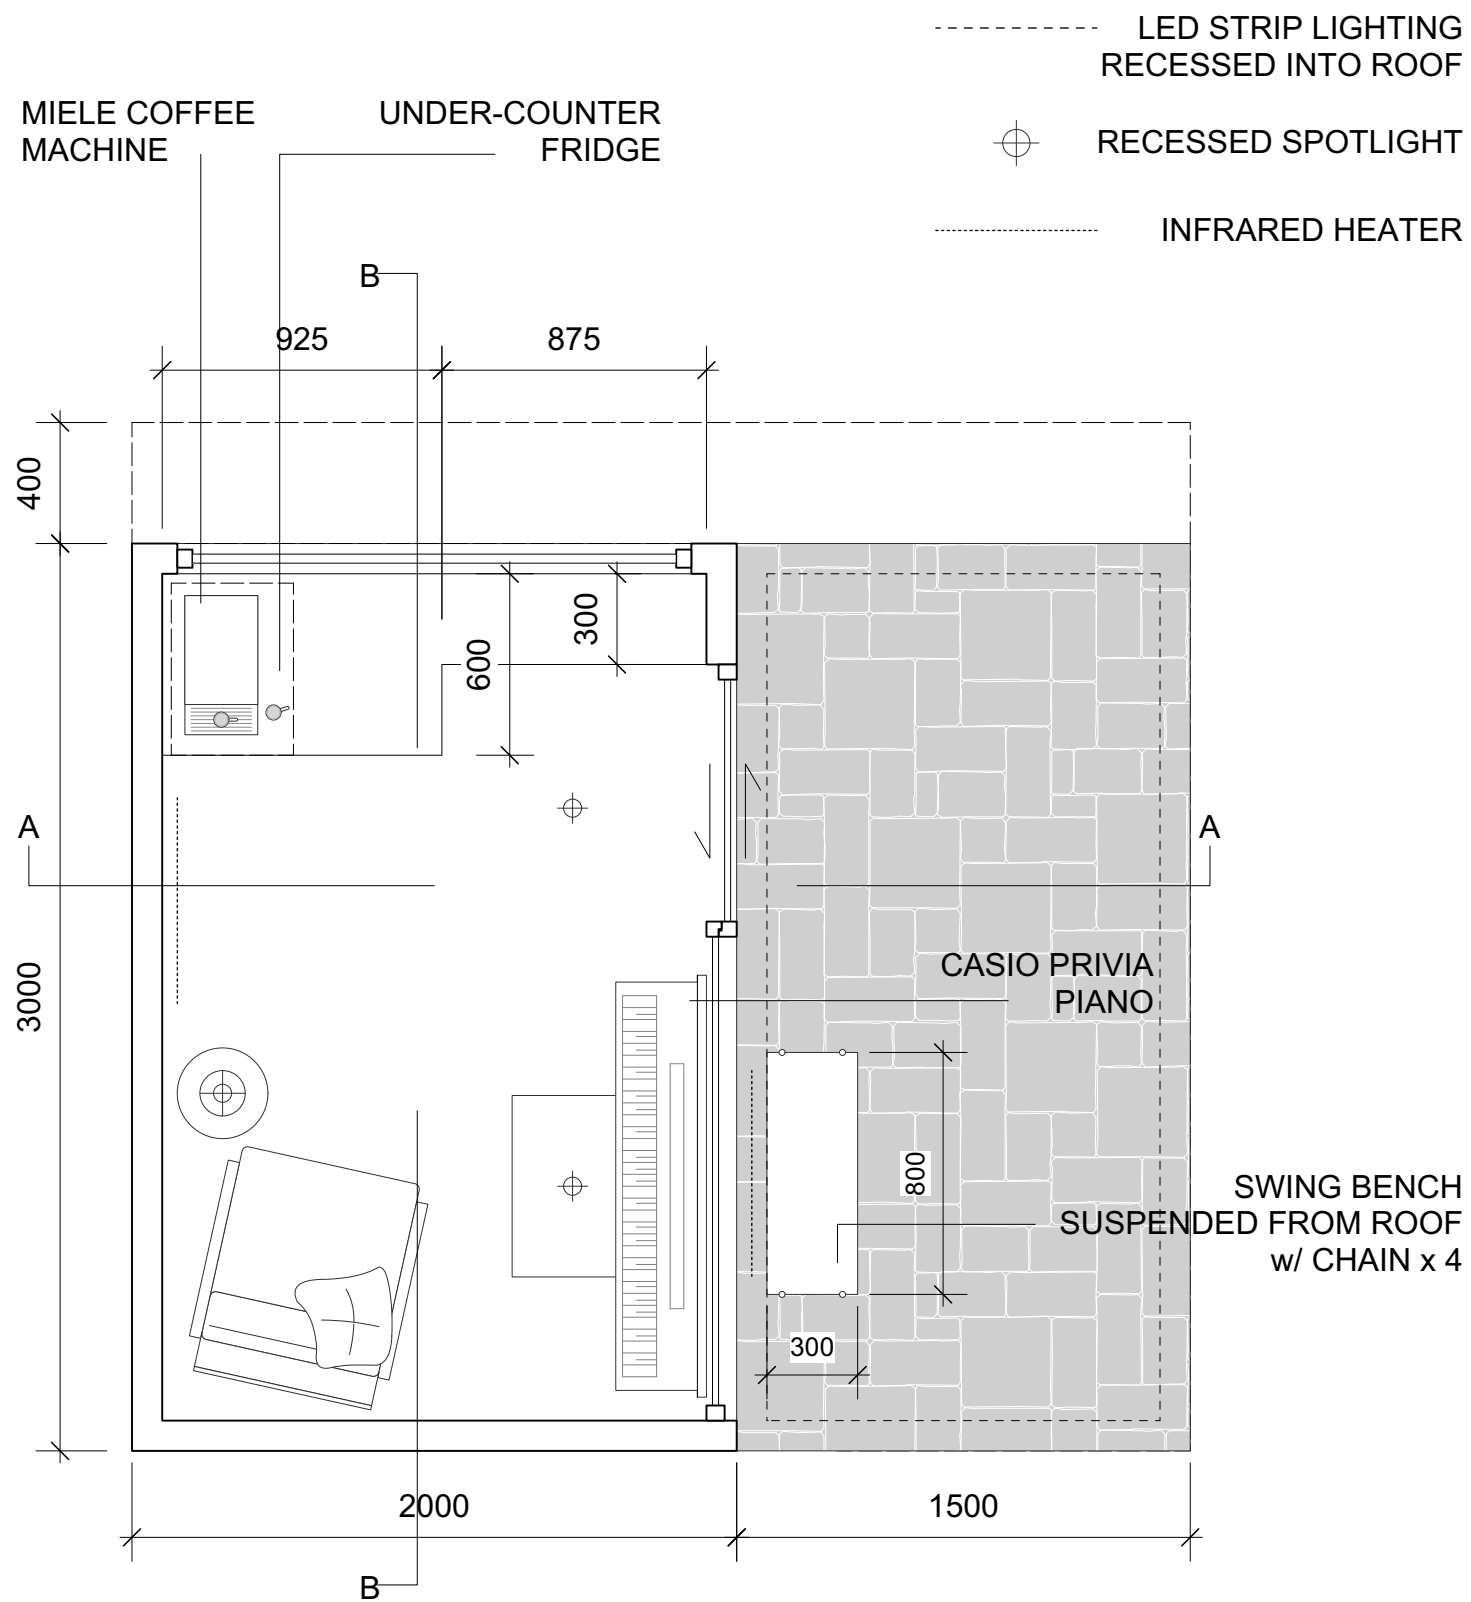


GARDEN ROOM PLAN
SCALE 1:25

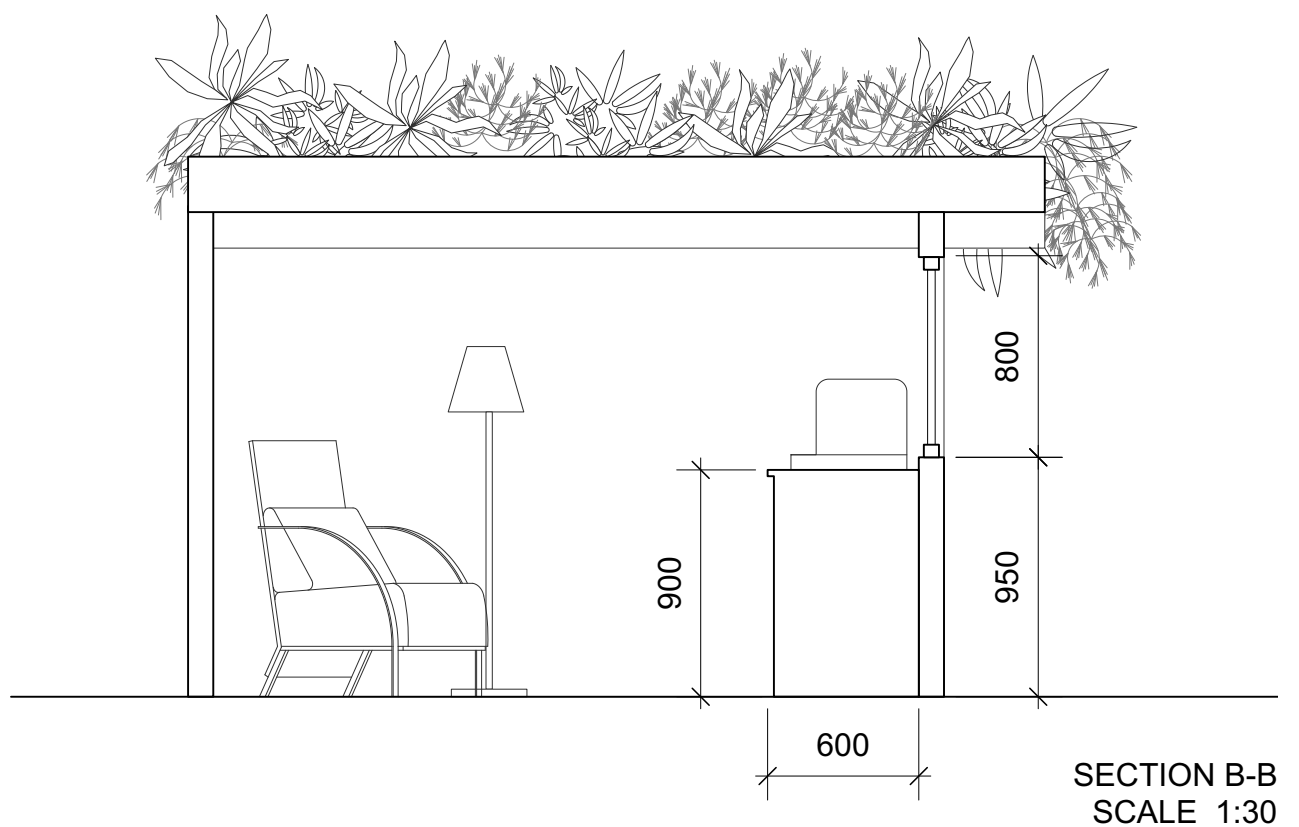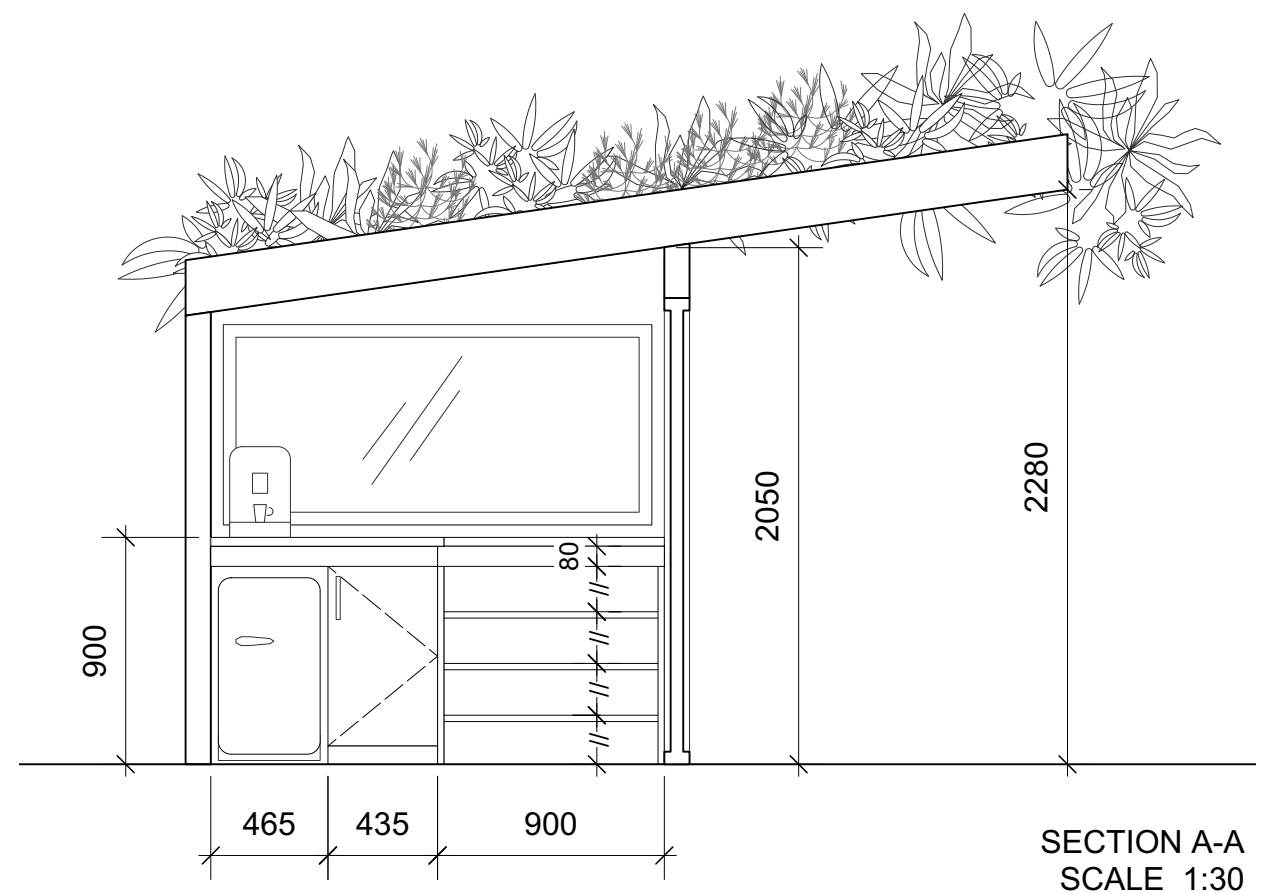


PETER DONEGAN
Garden Design & Landscaping
Since 2001

CONTACT
ADDRESS: Bettyville, Ballyboughal,
Co. Dublin A41 P978 Ireland
PHONE: +353(87)6594688
EMAIL: hello@doneganlandscaping.com



CLIENT:	MOTIVE TV	DATE:	11/10/2021
PROJECT:	DIYSOS - WATERFORD	SCALE:	AS ABOVE
TITLE:	GARDEN ROOM INTERIOR	DESIGNER:	PETER DONEGAN
DRAWING NUMBER:	D-01	DRAWN BY:	CHLOE QUINN

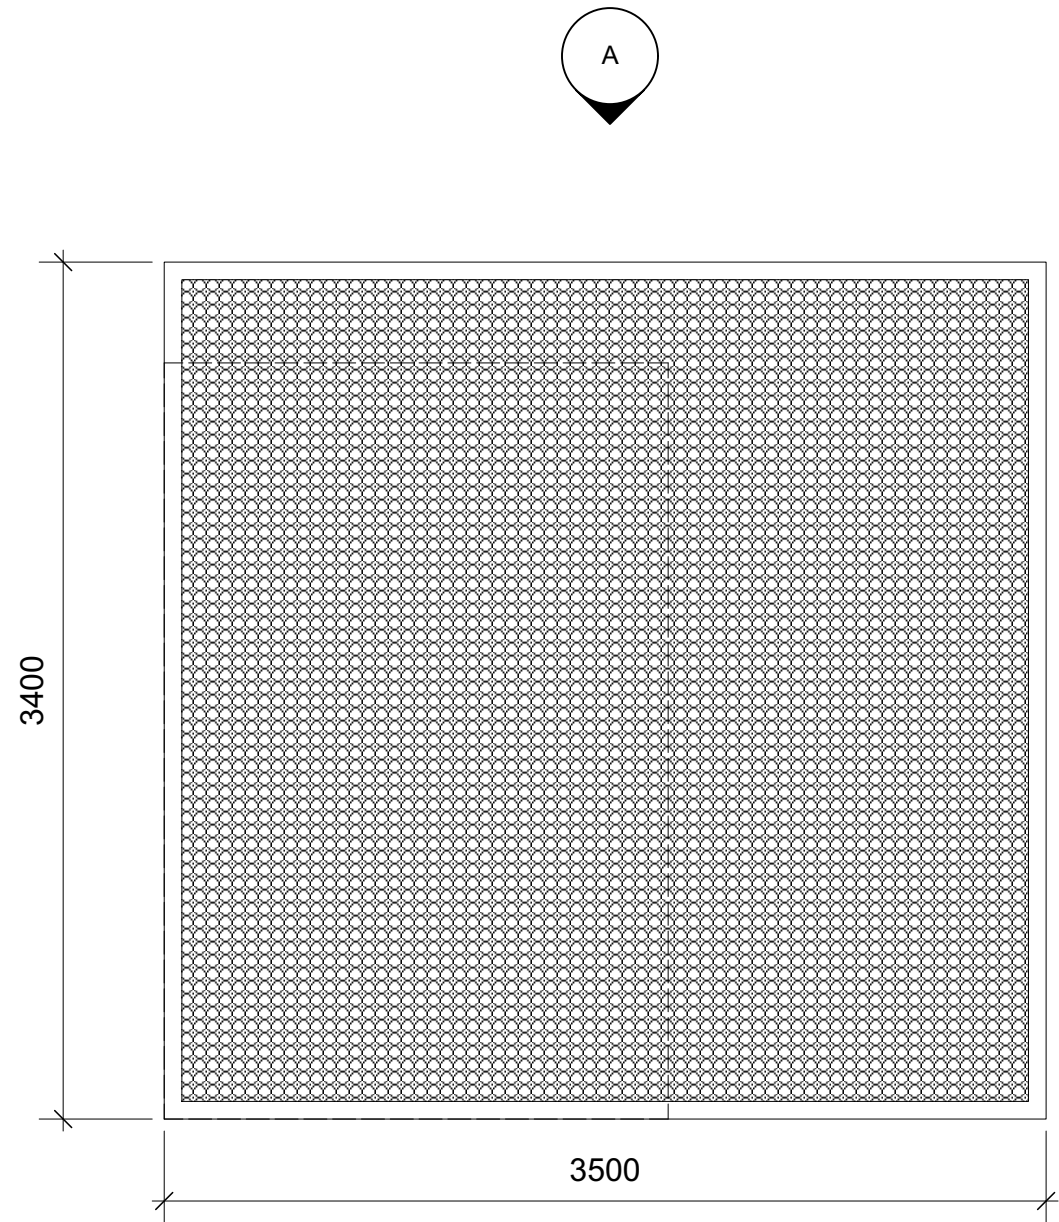

GARDEN ROOM ROOF PLAN
SCALE 1:30

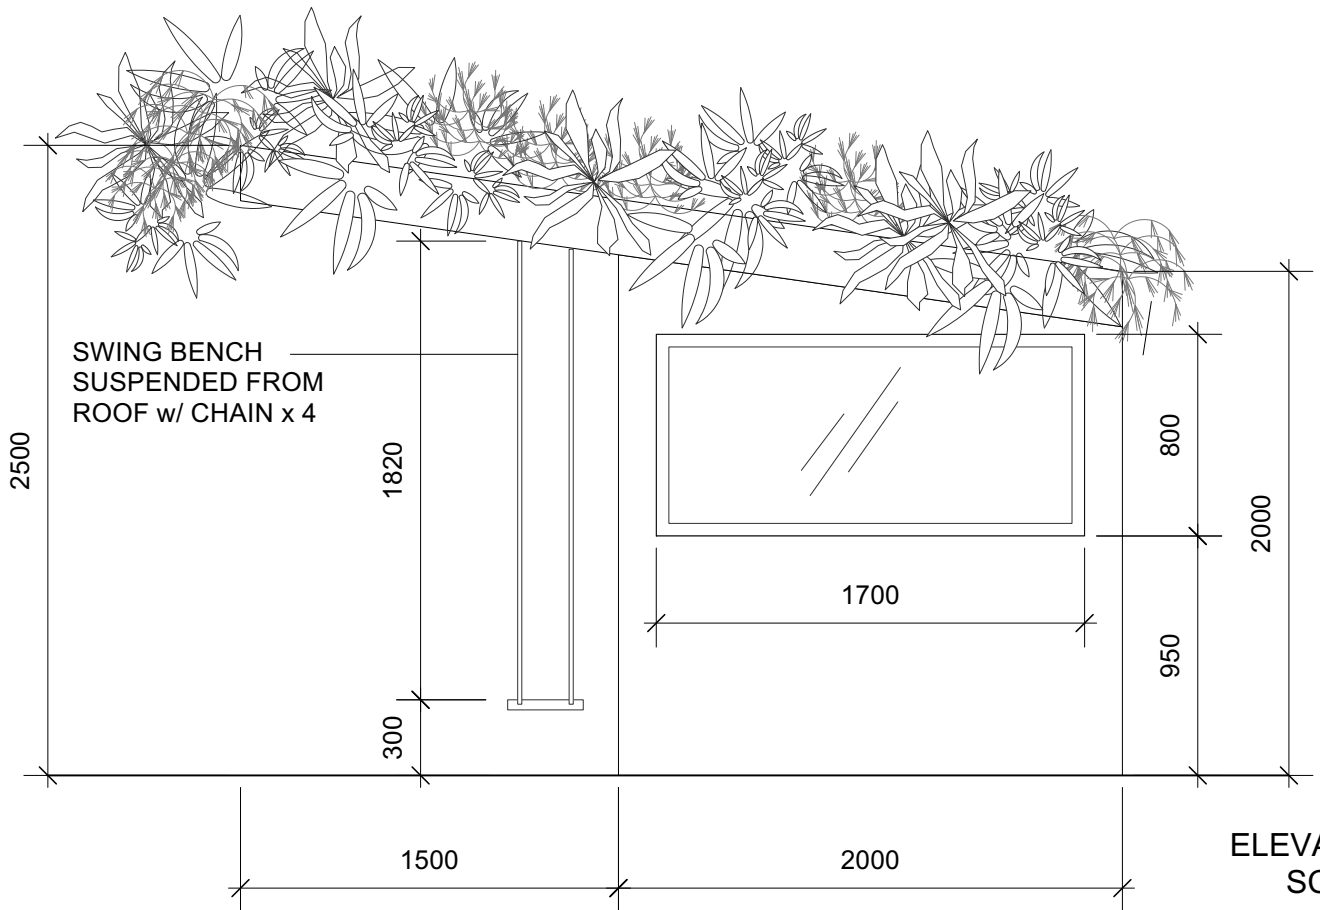

ELEVATION A-A
SCALE 1:30

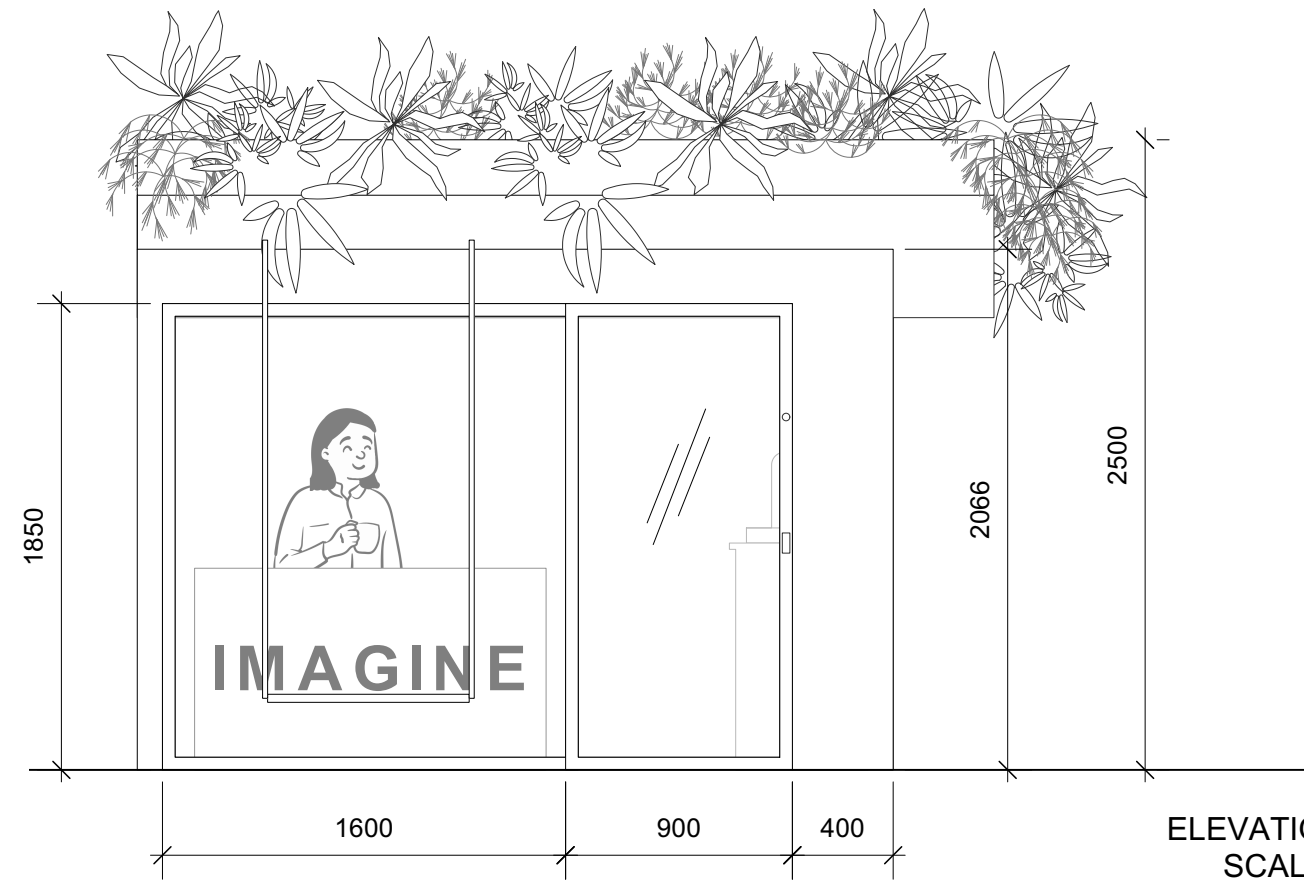 

ELEVATION B-B
SCALE 1:30



PETER DONEGAN
Garden Design & Landscaping
Since 2001

CONTACT
ADDRESS: Bettyville, Ballyboughal,
Co. Dublin A41 P978 Ireland
PHONE: +353(87)6594688
EMAIL: hello@doneganlandscaping.com

CLIENT:	MOTIVE TV	DATE:	11/10/2021
PROJECT:	DIYSOS - WATERFORD	SCALE:	AS ABOVE
TITLE:	GARDEN ROOM EXTERIOR	DESIGNER:	PETER DONEGAN
DRAWING NUMBER:	D-02	DRAWN BY:	CHLOE QUINN